
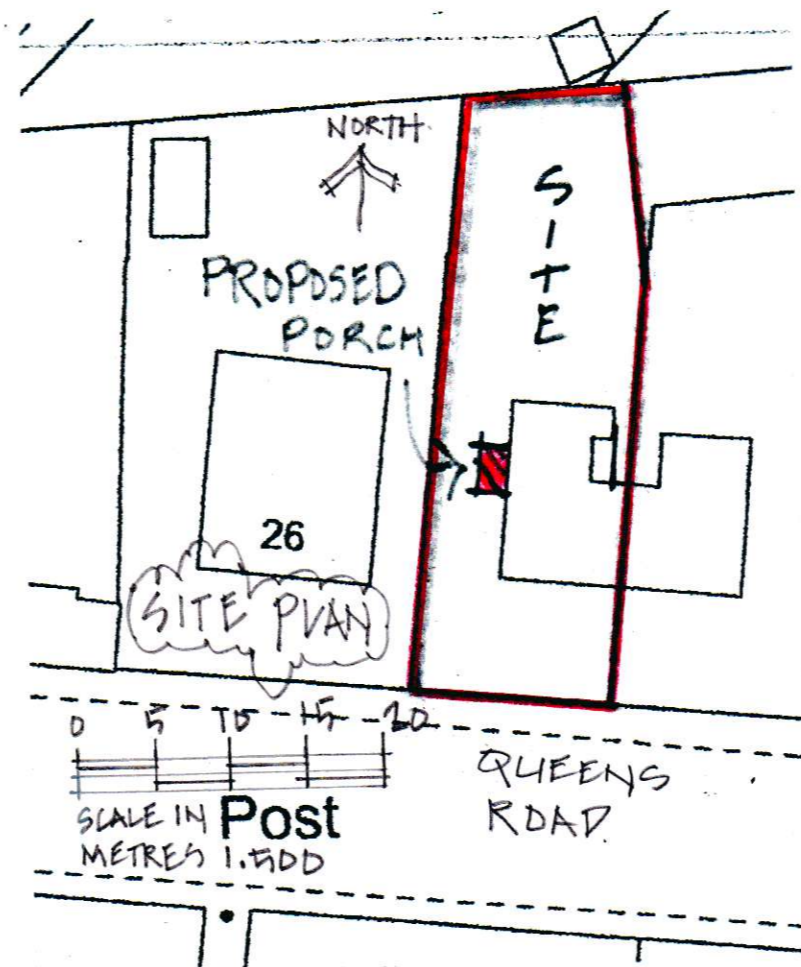


ENTRANCE DOOR DETAILS

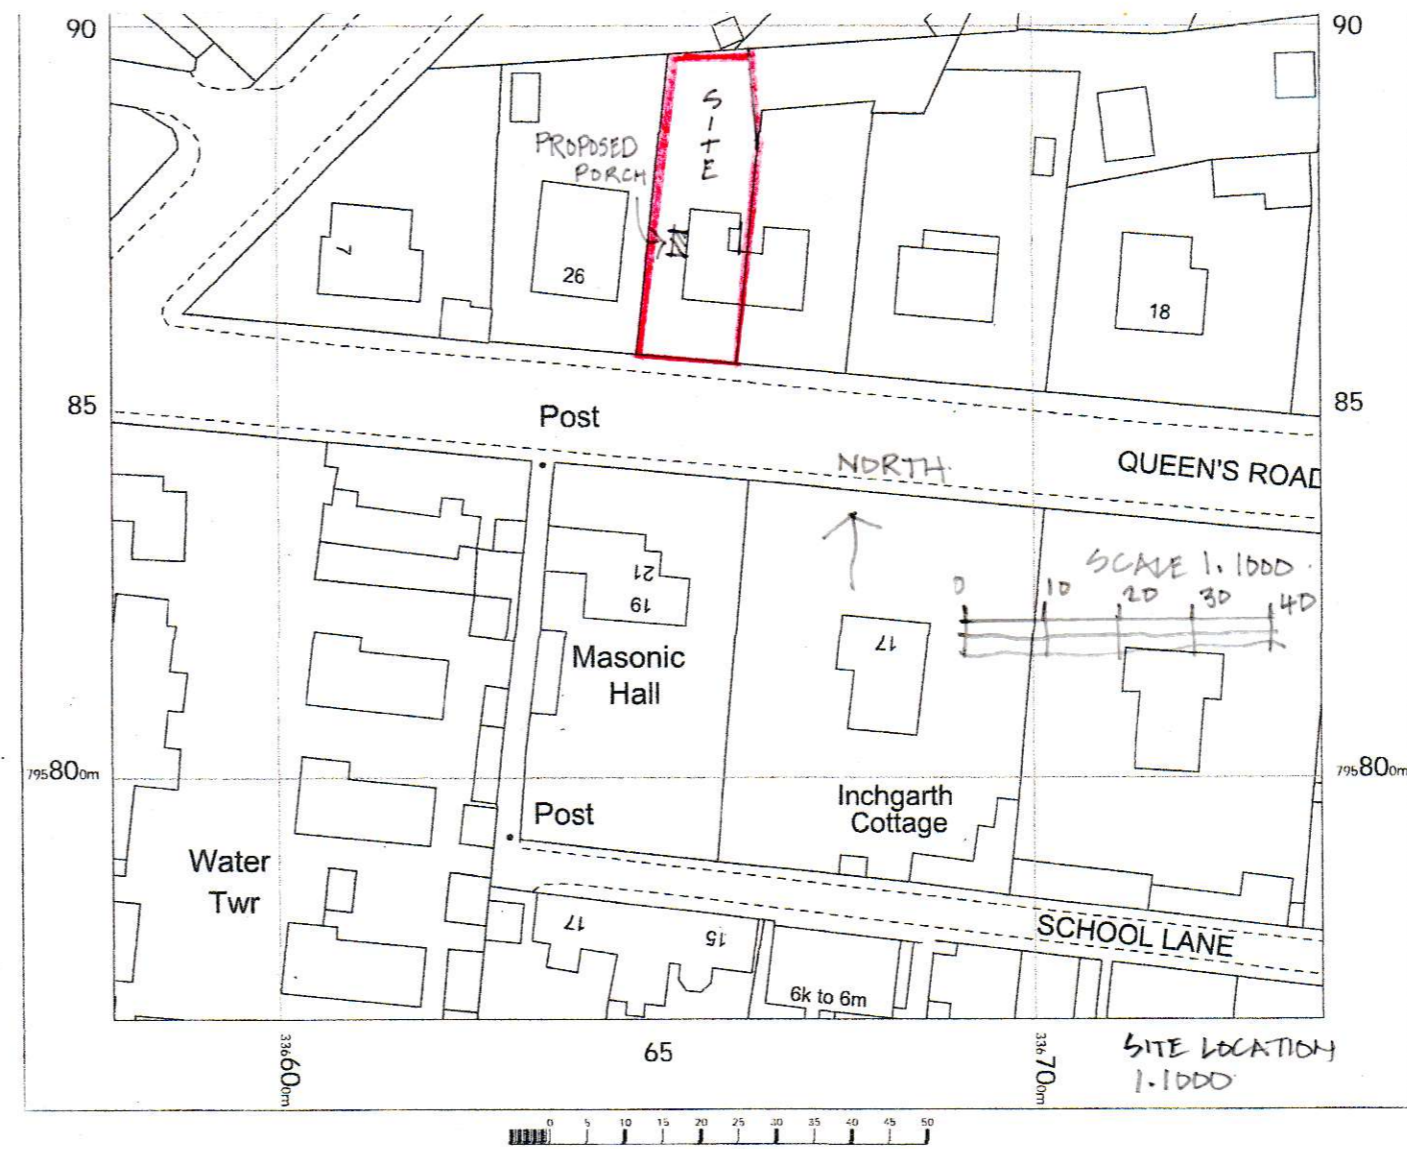

ARDSHIEL -
 24 QUEENS RD
 BALLVATER ABBEY DNS.
 ENTRANCE DOOR
 SITE LOCATION PLANS
 SCALE AS SHOWN AS
 DRWG NO L(-) 03
 APRIL 24