
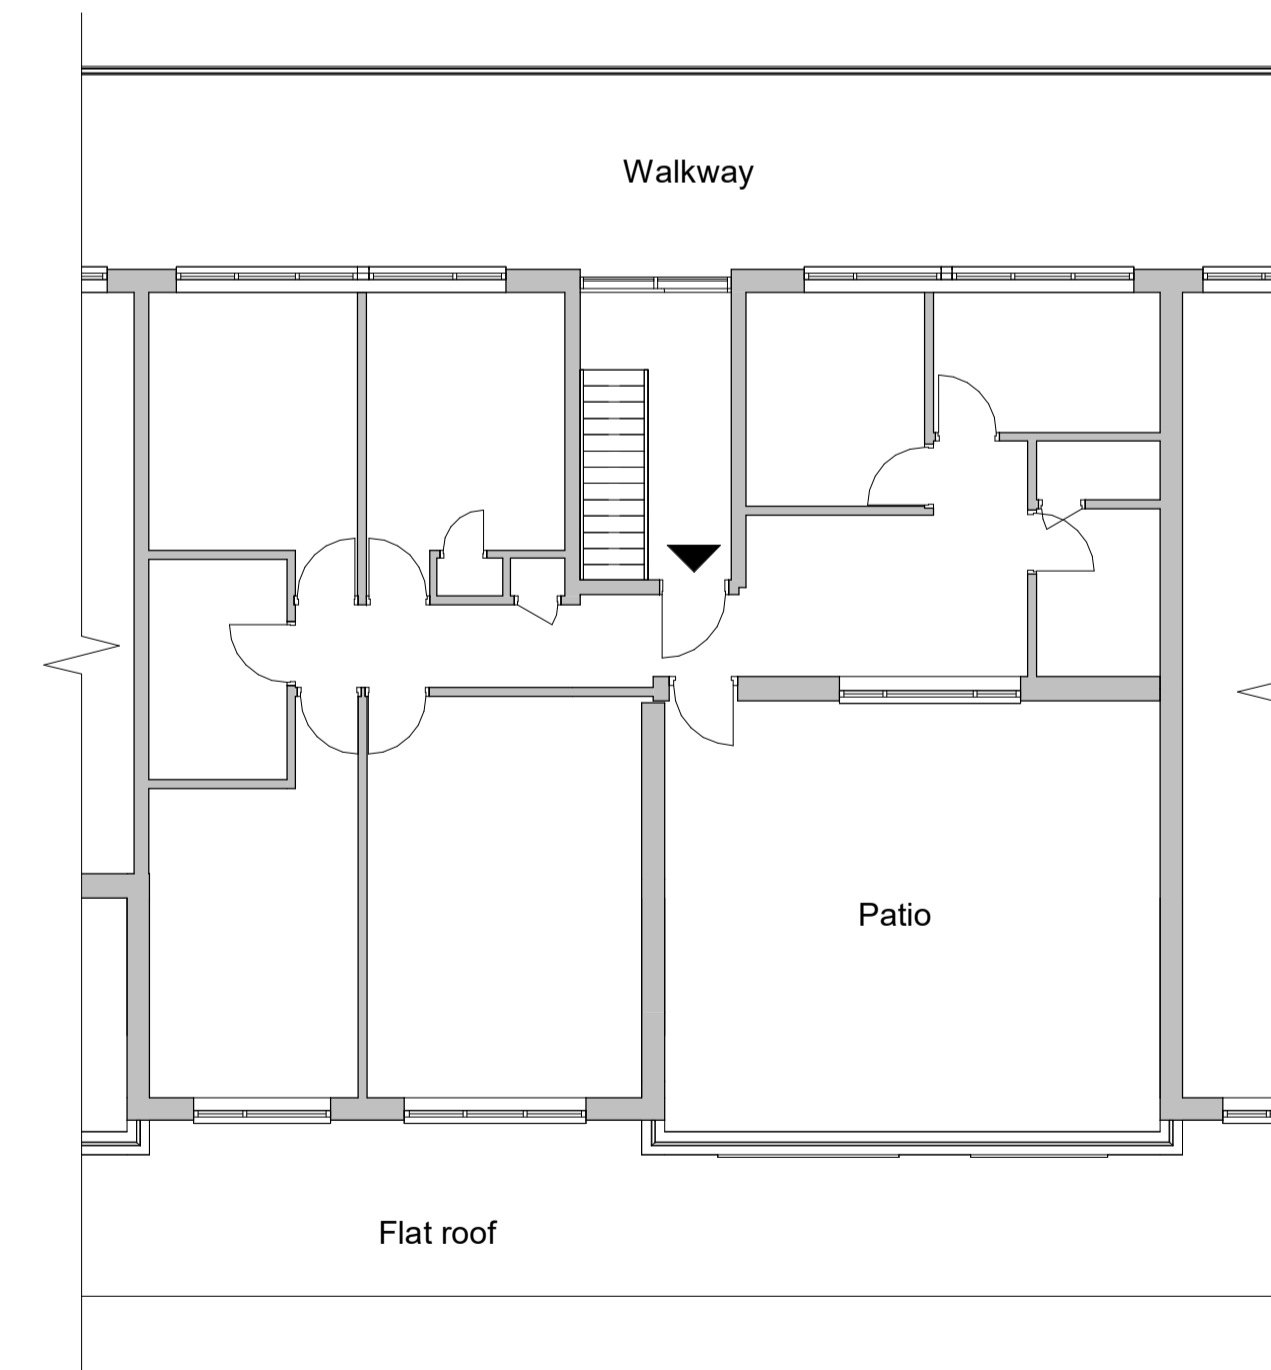



2. Level 2 - GA Existing
1:200

3. Level 3 - GA Existing
1:200

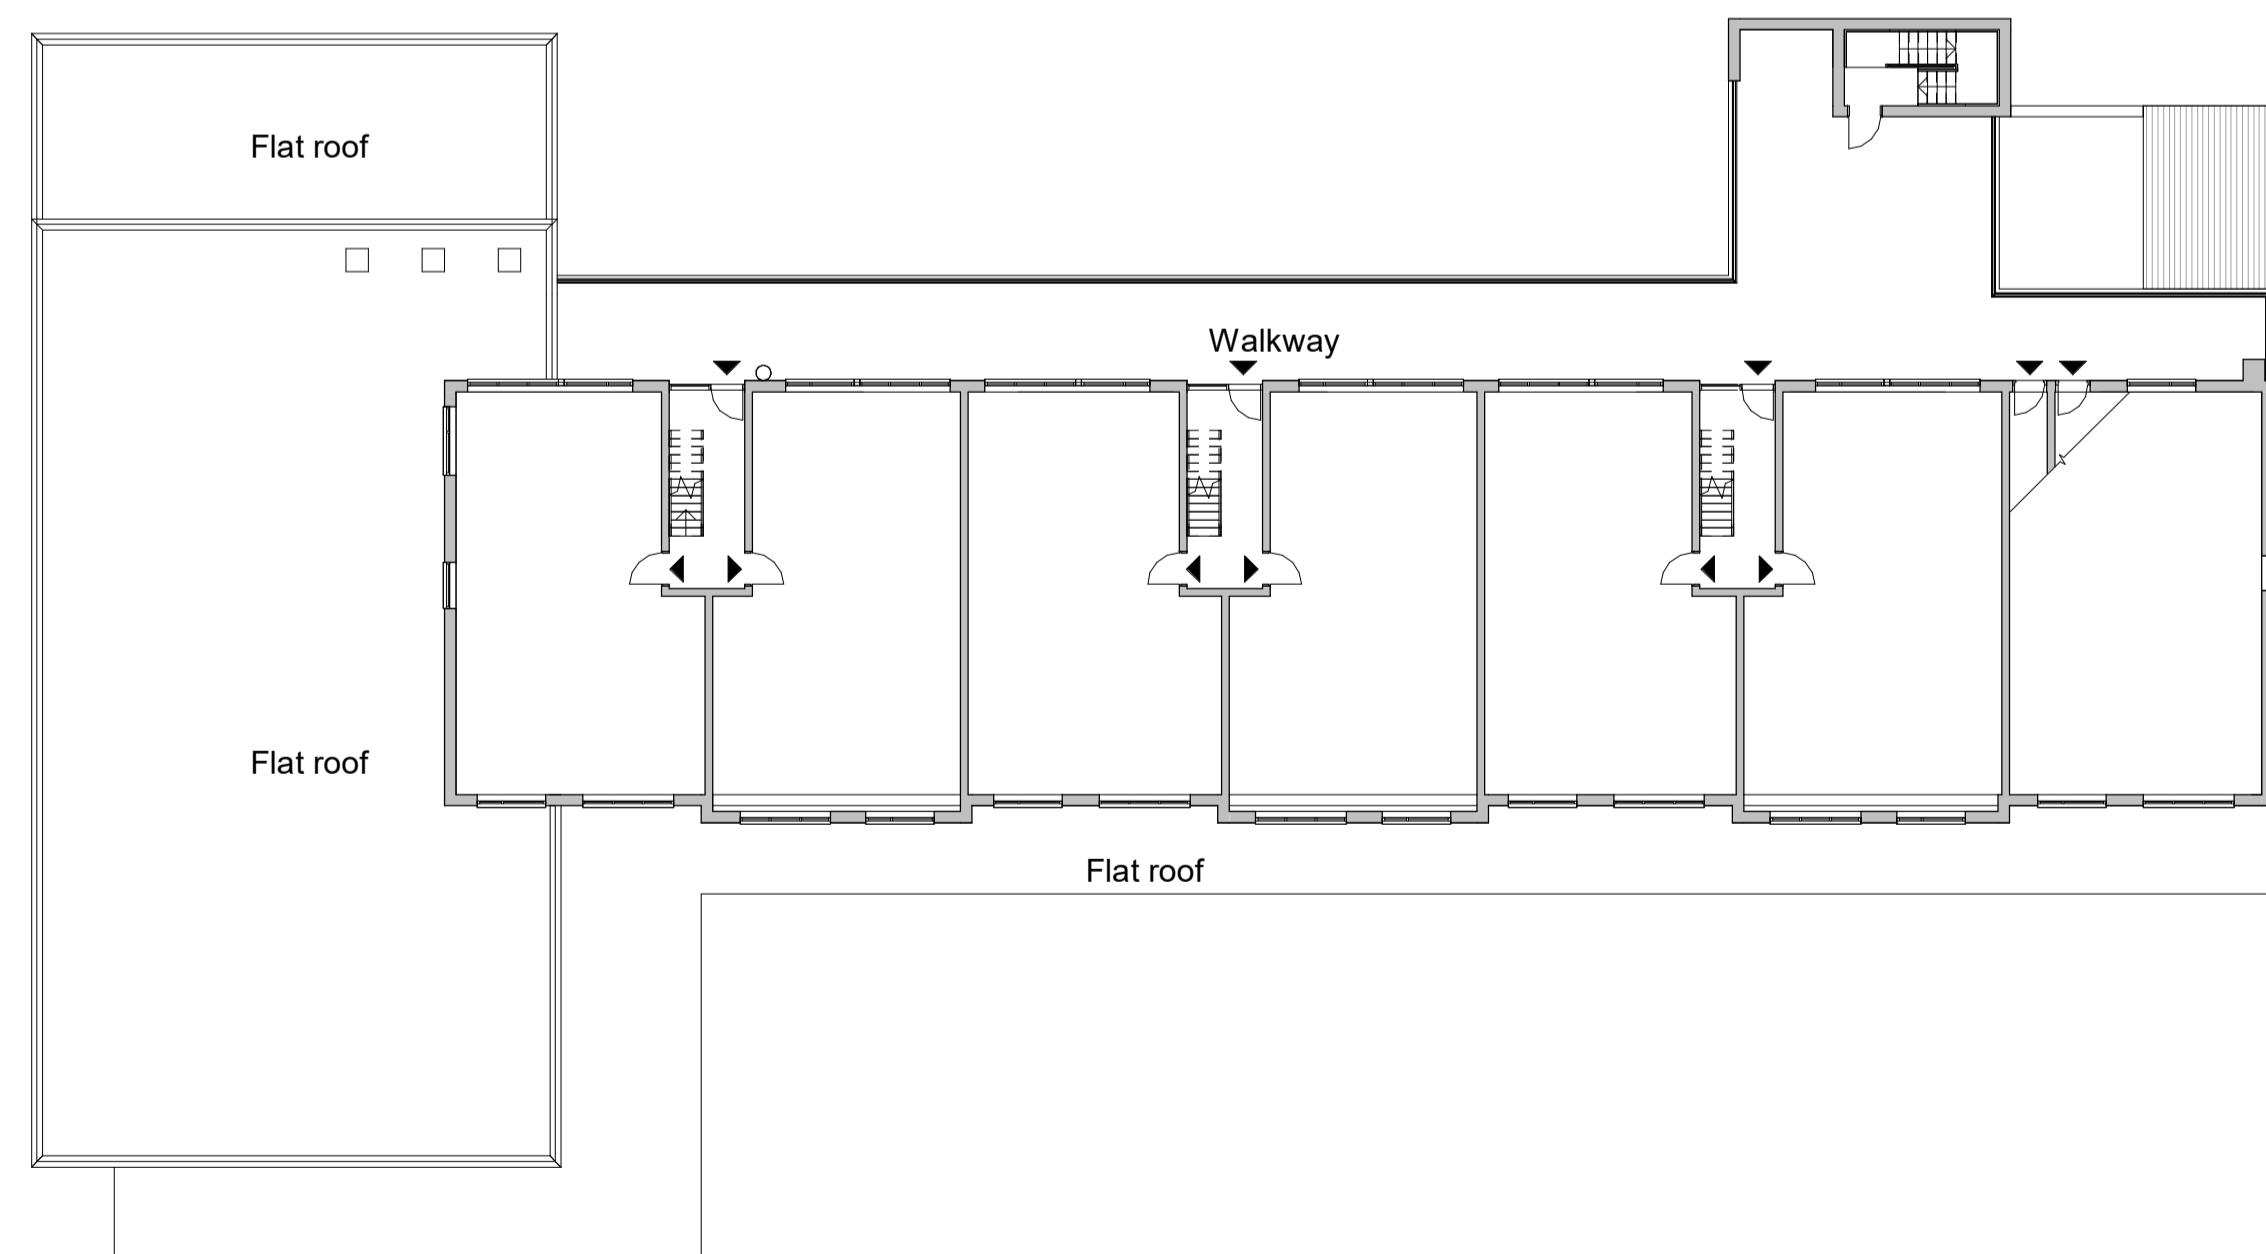

1. Level 1 - GA Existing
1:200

4. Level 2 - Mid Apt - Existing - Layout1
1:100

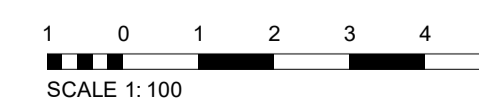

PROJECT	SCALE	DATE	DATE	BY	
155-167 Southend Road	As indicated	23 JAN 2024		SP	
CLIENT	STATUS				
Carlton Park Construction Ltd	PLANNING				
TITLE	PROJECT NO.	DRAWING NO.	REV.		
Existing GA Plans	DA22088.1.	002.			
NOTES		<small> COPYRIGHT: ALL RIGHTS RESERVED THIS DRAWING MUST NOT BE REPRODUCED WITHOUT THE WRITTEN CONSENT OF DEBTAL ARCHITECTURE ALL DIMENSIONS AND RELATIONS TO BE CHECKED AND CONFIRMED ON SITE AND CORRECTED AS NECESSARY TO THE DIMENSIONS TO BE ACCORDANCE WITH THE CURRENT STATUTORY LEGISLATION, RELEVANT CODES OF PRACTICE AND BEST PRACTICE. ALL DIMENSIONS TO THE DRAWING ARE IN METRES UNLESS OTHERWISE STATED. </small>			