


1. Front - Existing
1:100




2. Left Side - Existing
1:100

3. Right Side - Existing
1:100

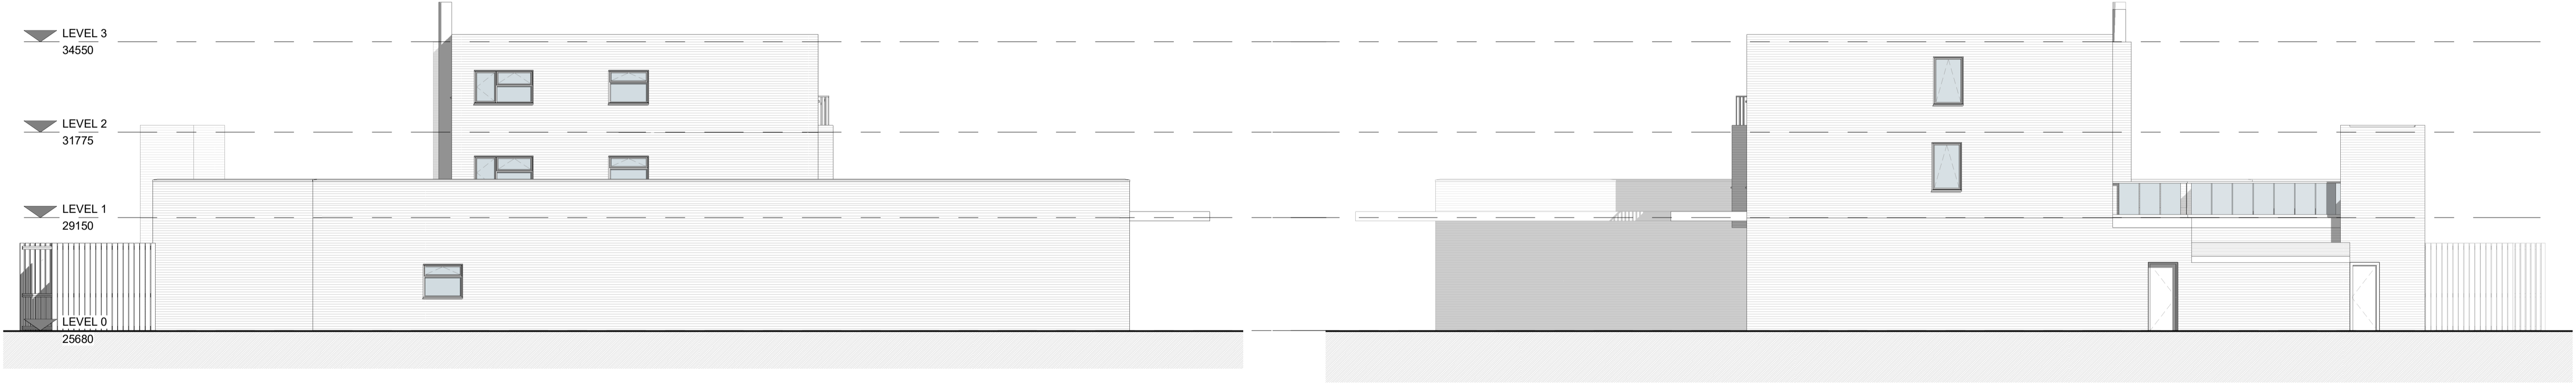

4. Rear - Existing
1:100

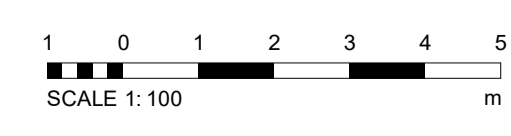

| REV | DESCRIPTION | DATE | BY |
|-------------------------------|-----------------------|---|-------------|
| 1 | 155-167 Southend Road | 23 JAN 2024 | SP |
| CLIENT | | STATUS | |
| Carlton Park Construction Ltd | | PLANNING | |
| TITLE | | PROJECT NO. | DRAWING NO. |
| Existing Elevations | | DA22088.1. | 003. |
| NOTES | | <small> COPYRIGHT: ALL RIGHTS RESERVED THIS DRAWING MUST NOT BE REPRODUCED WITHOUT THE WRITTEN CONSENT OF DEBTAL ARCHITECTURE ALL DIMENSIONS AND RELATIONS SHOWN SHALL BE CHECKED AND CONFIRMED ON SITE AND APPROVED BY THE ARCHITECT PRIOR TO CONSTRUCTION ACCORDANCE WITH CURRENT STATUTORY LEGISLATION, RELEVANT CODES OF PRACTICE AND BEST PRACTICE. ALL DIMENSIONS TO THE DRAWING ARE IN METRES UNLESS OTHERWISE STATED. </small> | |

