



2. Level 2 - GA Proposed
1:200

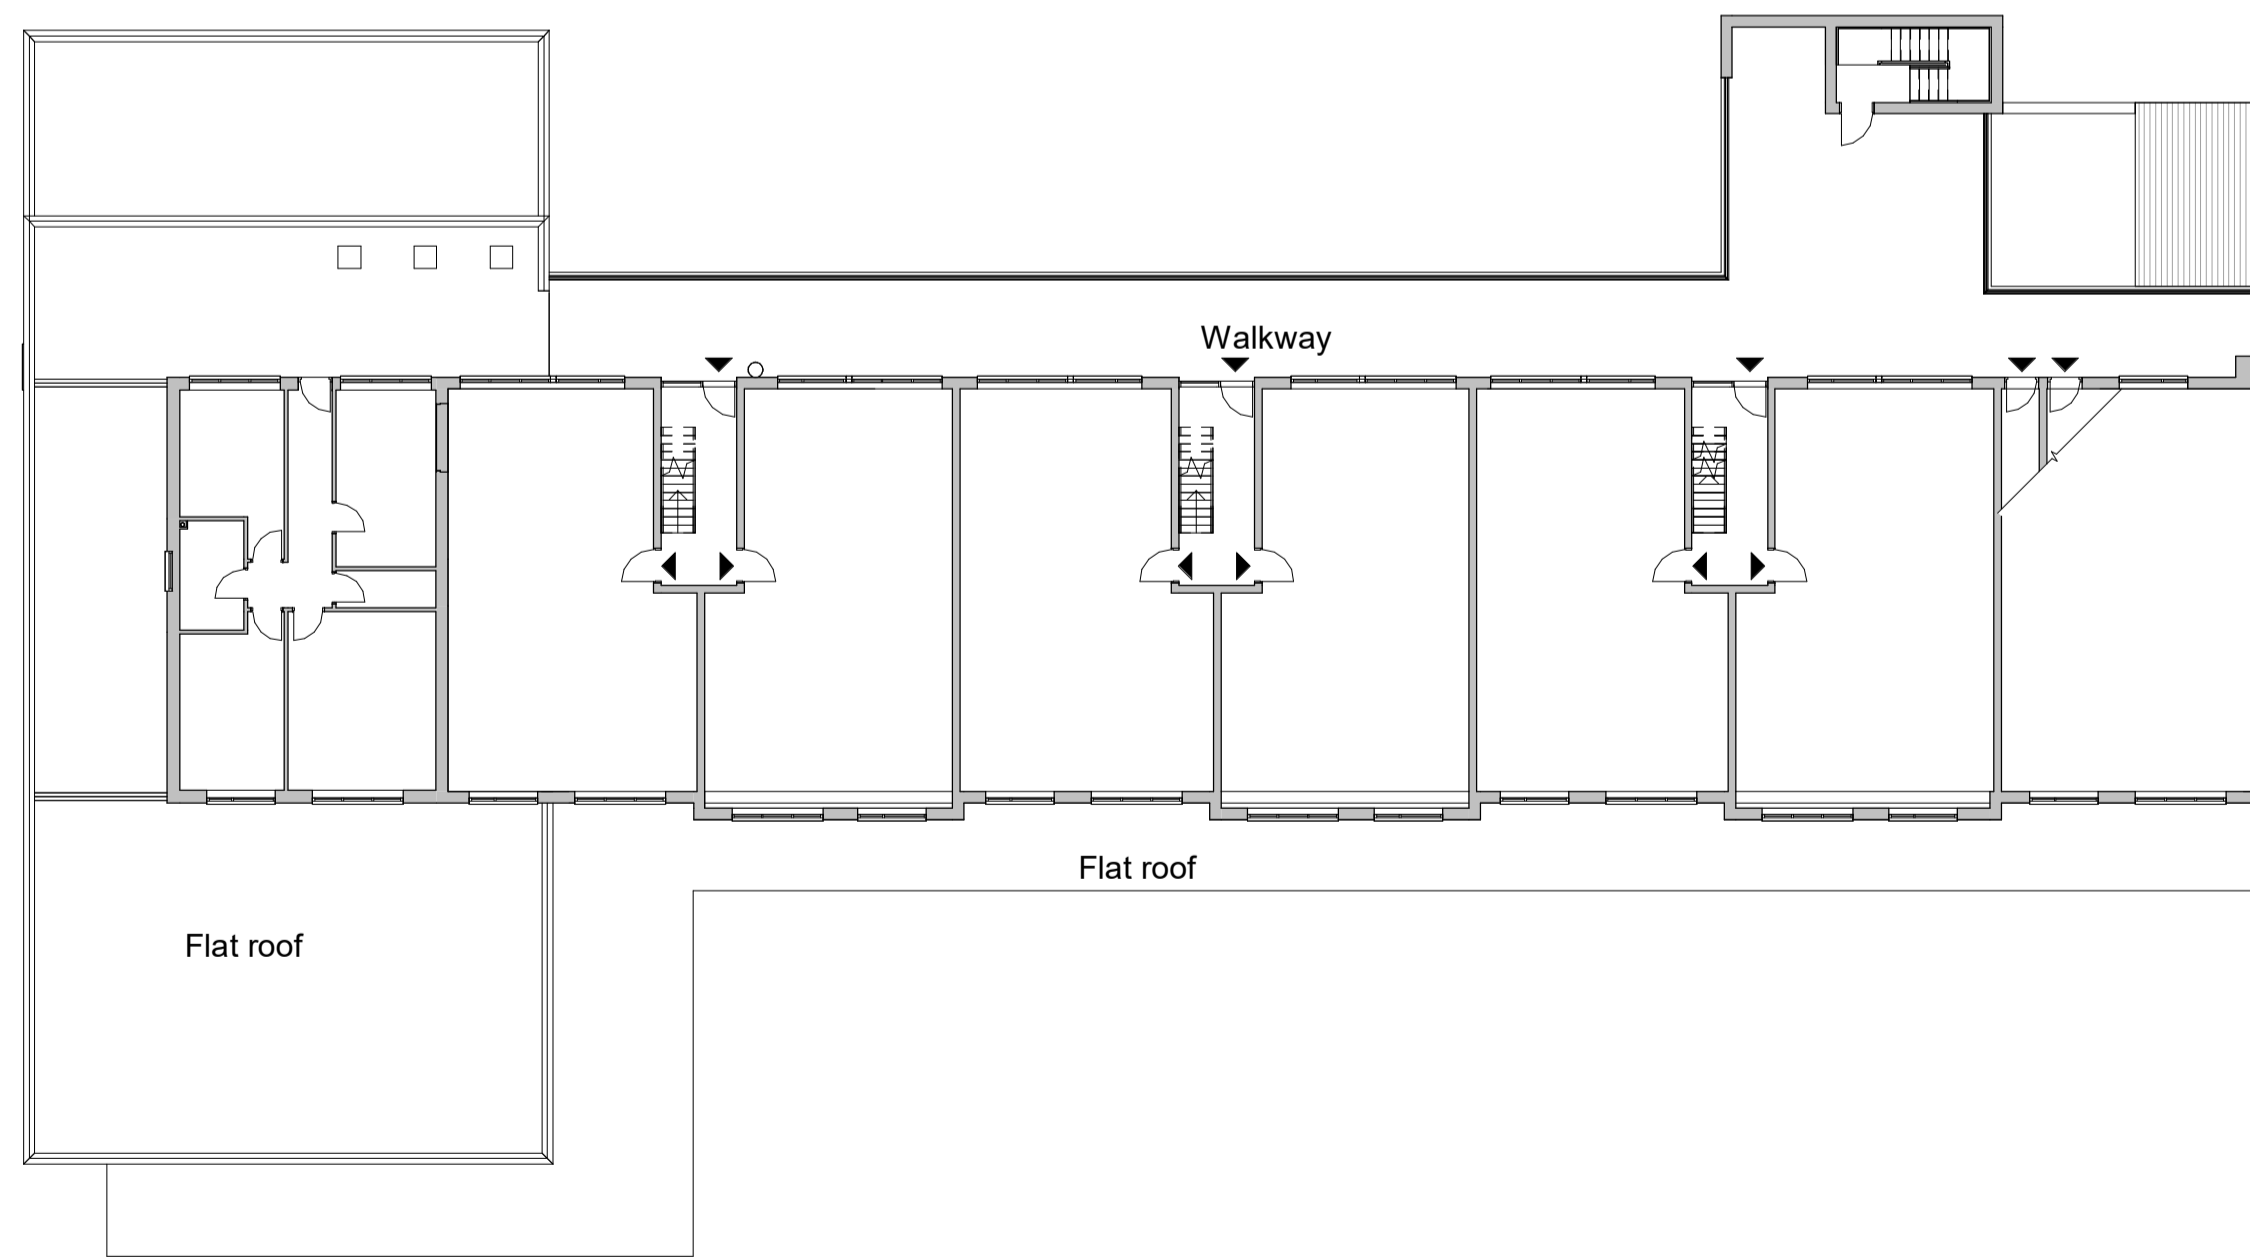

3. Level 3P - GA Proposed
1:200



1. Level 1P - GA Proposed
1:200

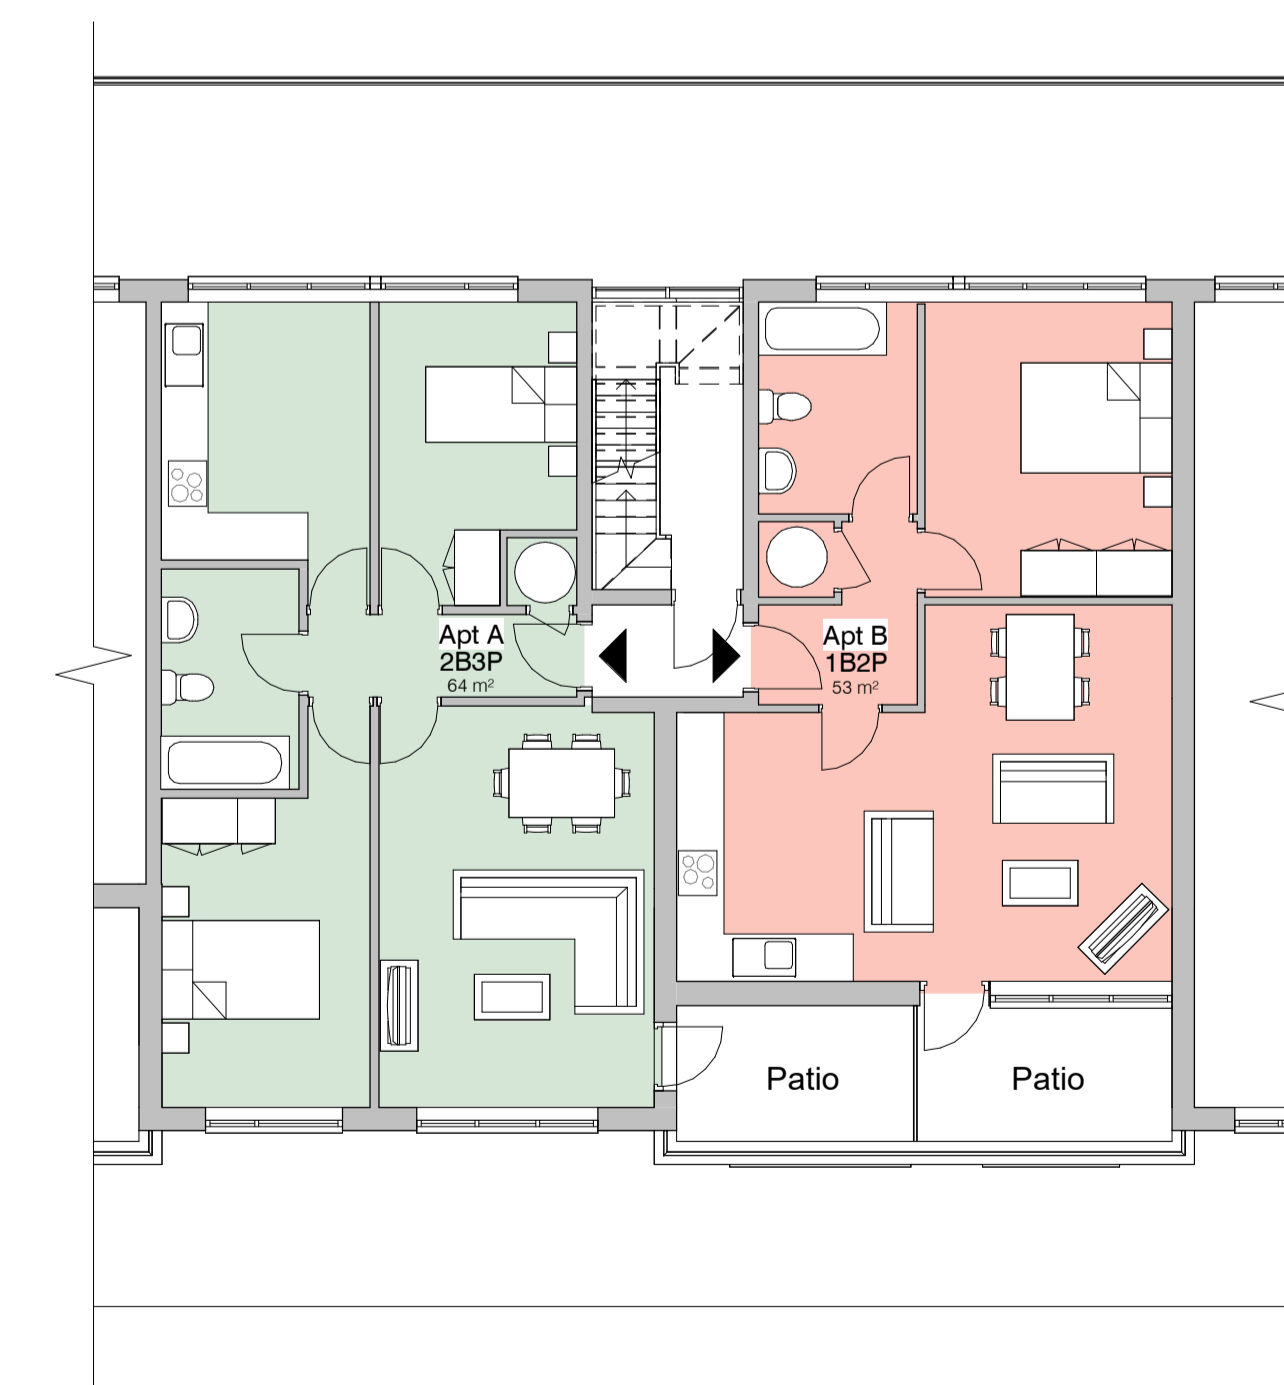

4. Level 2 - Mid Apt - Proposed - Layout
1:100



PROJECT	SCALE	DESCRIPTION	DATE	BY	DATE
155-167 Southend Road	As indicated		23 JAN 2024	SP	
CLIENT	STATUS				
Carlton Park Construction Ltd	PLANNING				
TITLE	PROJECT NO.	DRAWING NO.	REV.		
Proposed GA Plans	DA22088.1.	004.			
NOTES					
<small> © COPYRIGHT. ALL RIGHTS RESERVED. THIS DRAWING MUST NOT BE REPRODUCED WITHOUT THE WRITTEN CONSENT OF DEBTAL ARCHITECTURE. ANY UNAUTHORIZED REPRODUCTION OR ALTERATION OF THIS DRAWING IS STRICTLY PROHIBITED. ALL DIMENSIONS AND RELATIONS SHOWN SHALL BE CHECKED AND CONFIRMED ON SITE AND APPROVED BY THE ARCHITECT. THE ARCHITECT'S LIABILITY IS LIMITED TO THE PROFESSIONAL SERVICES PROVIDED AND DOES NOT EXTEND TO THE CONSTRUCTION OF THE PROJECT OR THE PERFORMANCE OF THE PROJECT. ALL DIMENSIONS AND RELATIONS SHOWN SHALL BE CHECKED AND CONFIRMED ON SITE. </small>					

