


ROOF TILES - COLOUR - TYPE
TO MATCH EXISTING

FACE BRICKWORK


VELUX

WHITE RENDER

HEDGE/BUSH

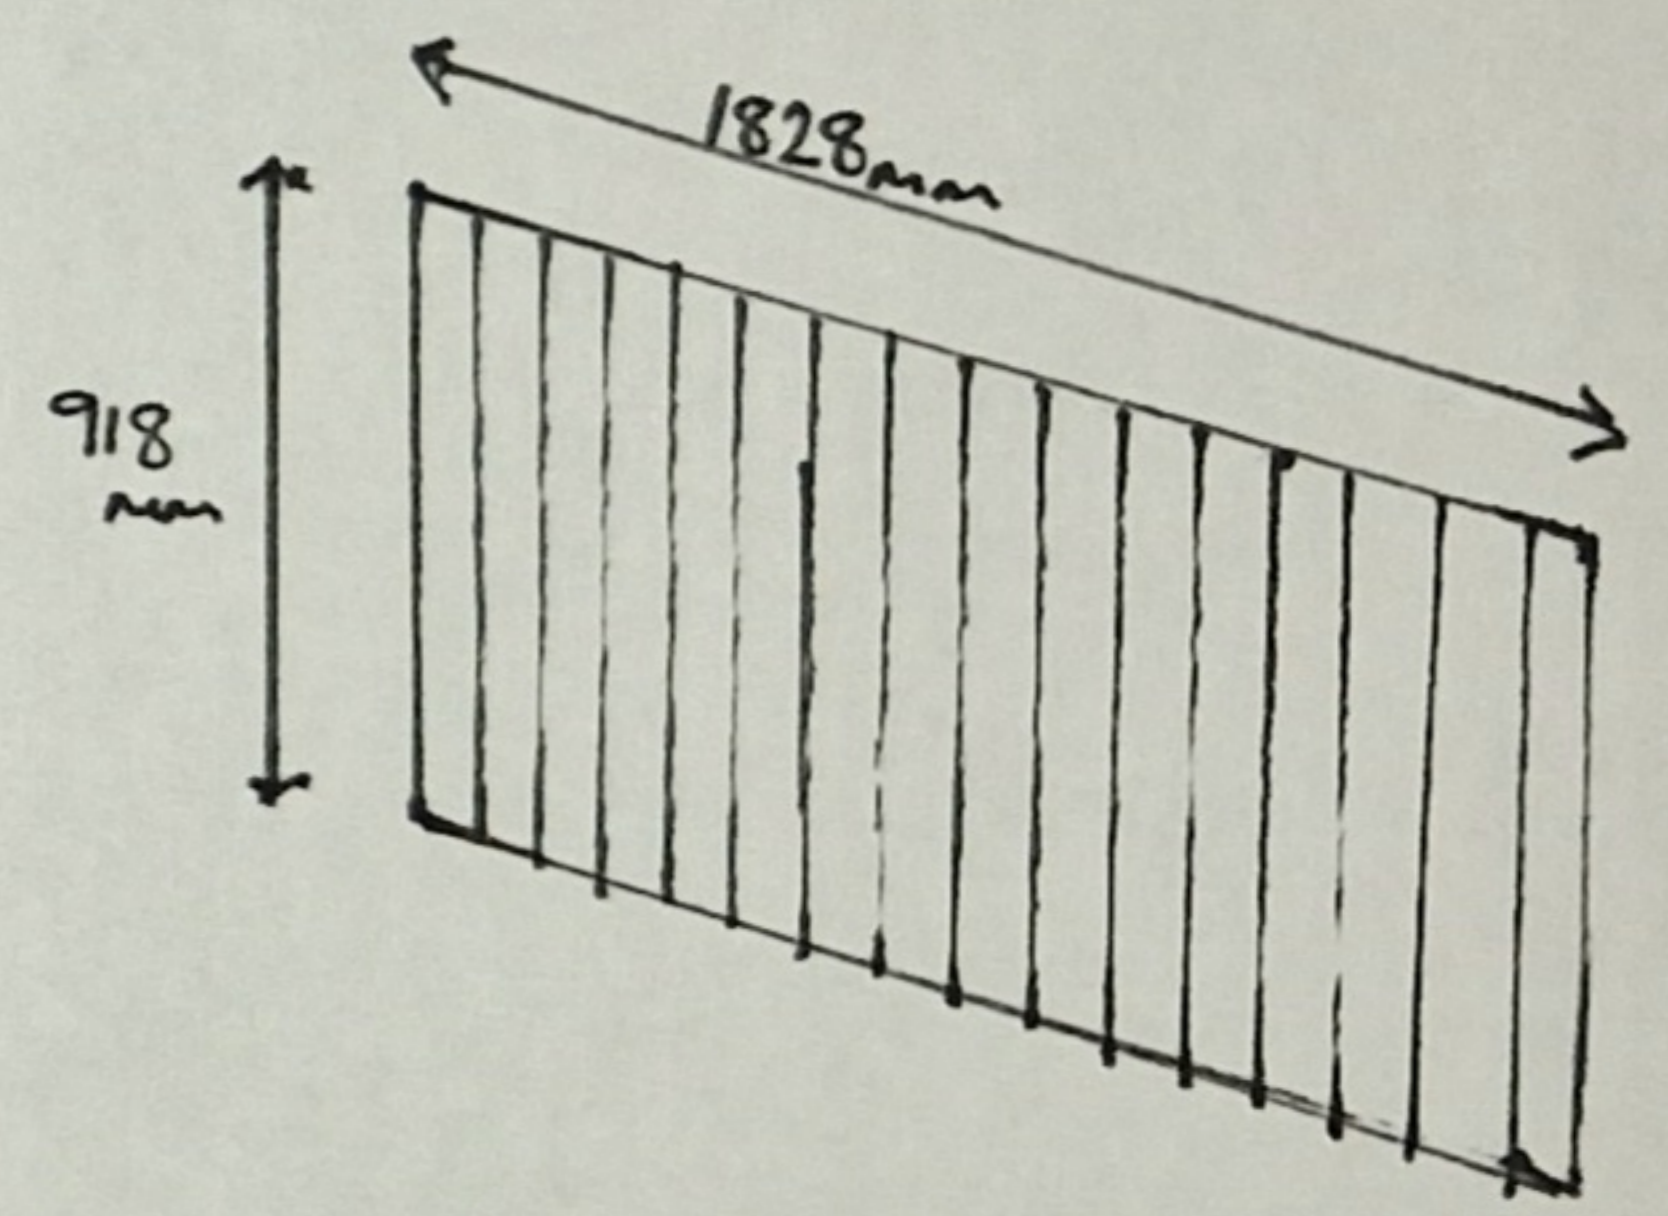

PROPOSED SIDE ELEVATION + FENCE LINE

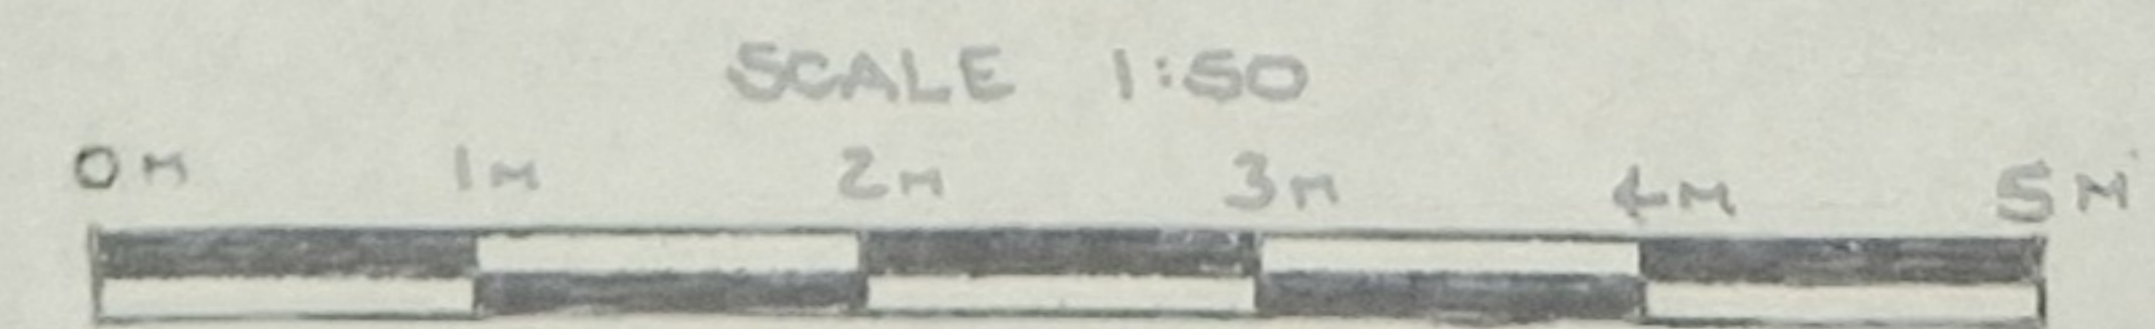

2ASD-11 REV1