


EXISTING STREET SCENE

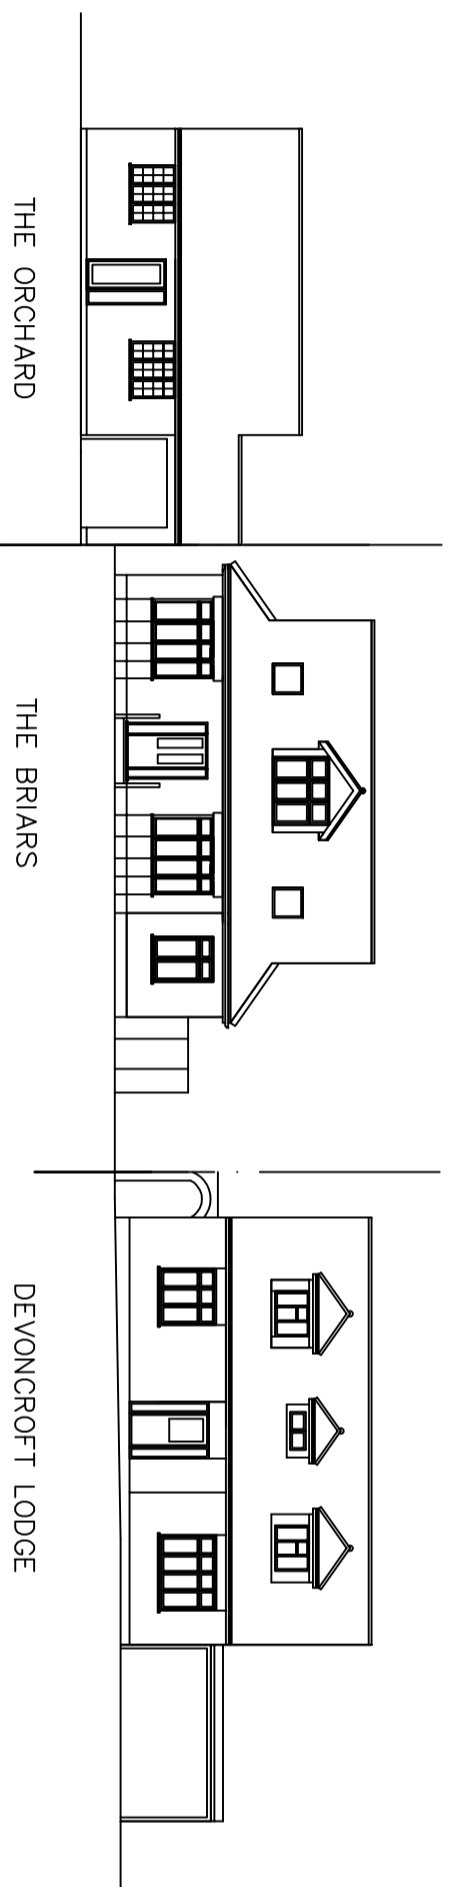

PROPOSED STREET SCENE



Tugby & Tugby
Surveyors Limited

30 Marks Avenue
Ongar, Essex CM5 9AY
Telephone: 01277 364145

Existing & Proposed
Street Scene

Michelle Goldstein
The Briars, Hay Green
Hook End, Essex
CM15 0NT

Scale: A3 @ 1:200

Date: January 2024
Drawing Number: 14423/SS
Revision Letter: B
Drawn by: Hayley Simpson
Checked by: Fraser Tugby