


213 COXTIE GREEN ROAD, BRENTWOOD.

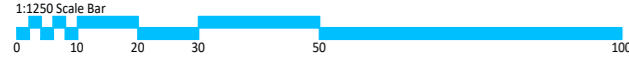

SITE LOCATION PLAN
SCALE 1:1250

General:
 This drawing is the copyright of More Space Architecture Ltd, which cannot be copied without prior consent.
 The drawing is to be read in conjunction with all other drawings, schedules and specifications, and all other relevant consultants and/or specialists' information relating to the project.
 All dimensions are in millimetres unless otherwise stated. All levels and dimensions to be checked on site prior to commencement of works.
 All discrepancies to be relayed back to More Space Architecture Ltd as soon as possible.
 The contractor is to comply in all respects with the current Building Regulations whether or not specifically stated on these drawings.
IMPORTANT NOTE: Works to be fully compliant with the CDM 2015 Regulations.

REV:	DATE:	COMMENT:



t: 01702 690745 m: 07581 389076

e: info@morespacearchitecture.co.uk

studio on the green, ballards gore golf club,
gore road, rochford, essex, ss4 2da

CLIENT: **MR B MITCHELL**

PROJECT: **213 COXTIE GREEN ROAD
BRENTWOOD
ESSEX
CM14 5RP**

DRAWING: **SITE LOCATION PLAN**

SCALE:	1:1250 @ A2	DATE:	27.02.2024
PROJECT NO:	24-011	DRAWING NO:	200
		REVISION:	01