
213 COXTIE GREEN ROAD, BRENTWOOD.

1:500 Scale Bar 0 10 20 30 50m

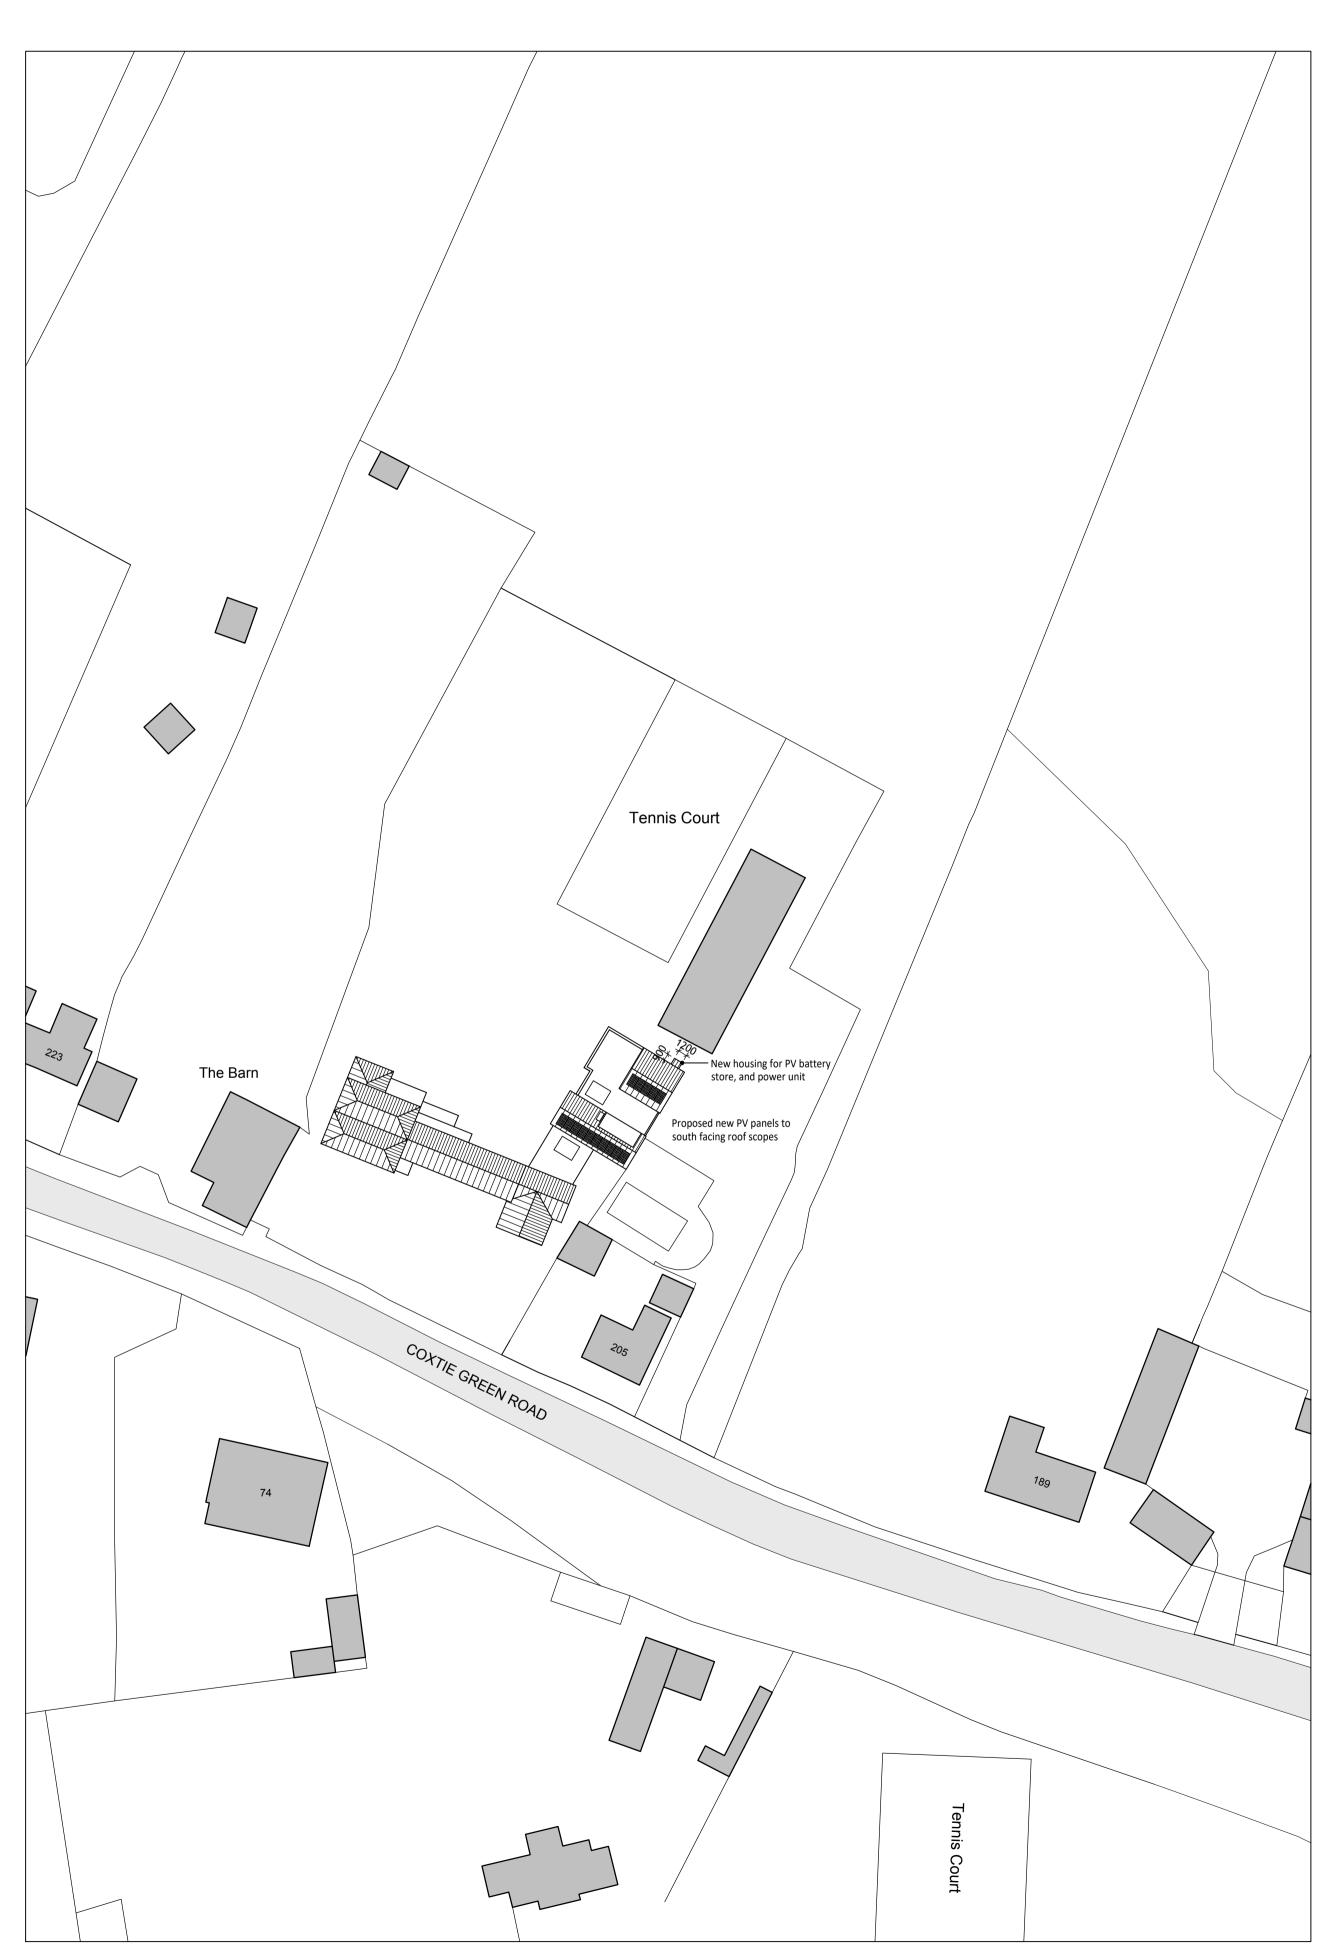



Gene

This drawing is the copyright of More Space Architecture Ltd, which cannot be copied without

The drawing is to be read in conjunction with all other drawings, schedules and specifications, and all other relevant consultants and/or specialists' information relating to the project.

All dimensions are in millimetres unless otherwise stated. All levels and dimensions to be checked

All discrepancies to be relayed back to More Space Architecture Ltd as soon as possible.

The contractor is to comply in all respects with the current Building Regulations whether or specifically stated on these drawings.

IMPORTANT NOTE: Works to be fully compliant with the CDM 2015 Regulations.

REV: DATE: COMMENT:



t: 01702 690745 m: 07581 389076

e: info@morespacearchitecture.co.uk

studio on the green, ballards gore golf club, gore road, rochford, essex, ss4 2da

MR B MITCHELL

213 COXTIE GREEN ROAD
BRENTWOOD

CM14 5RP

EXTG AND PROPOSED BLOCK PLANS

SCALE: 1:500 @ A1 DATE: 27.02.2024

PROJECT NO: 24-011 DRAWING NO: 202 REVISION: 00

DESIGN - PLANNING - BUILDING REG'S

EXISTING BLOCK PLAN SCALE 1:500

PROPOSED BLOCK PLAN
SCALE 1:500