


RevNo	Revision note	Date	Signature	Checked
-------	---------------	------	-----------	---------

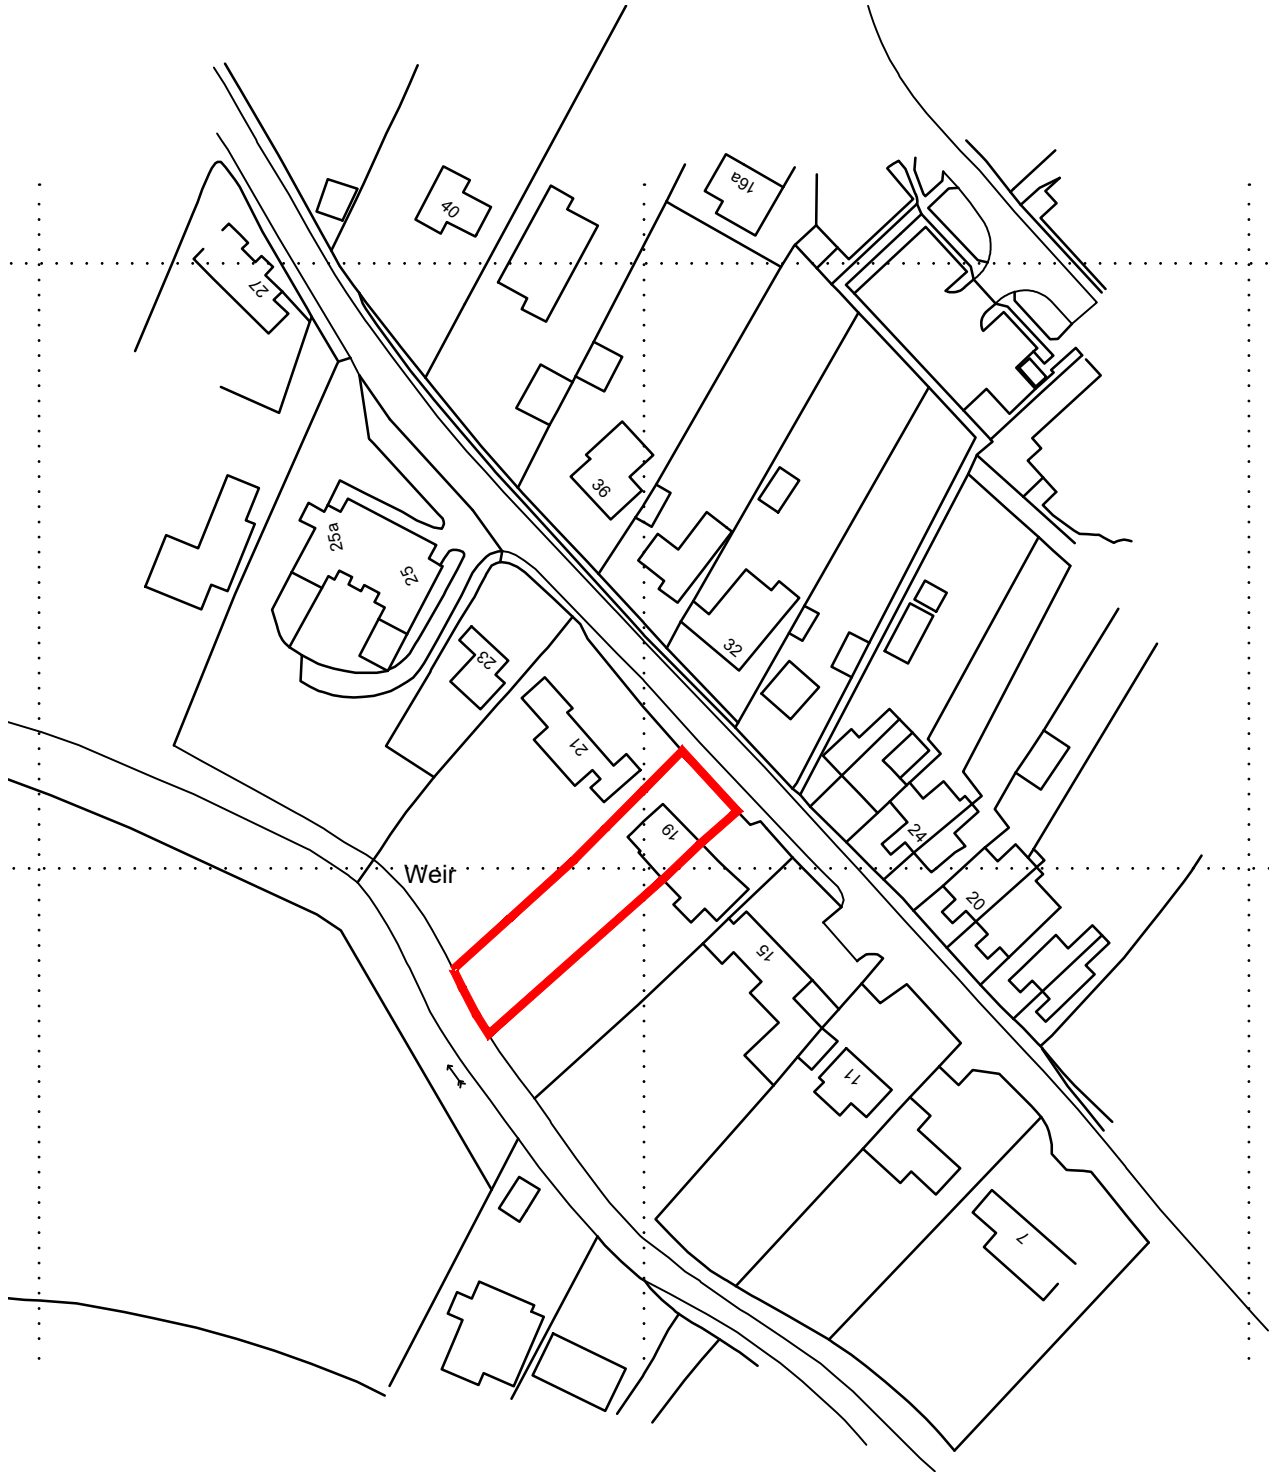

Ordnance Survey (c) Crown Copyright 2023. All rights reserved. Licence number 100022432

David Osborn Architect BA (Hons) Dip Arch
 10 Bourn Bridge Road
 Little Abington
 Cambridge
 CB21 6BJ
 Telephone: (01223) 892172
 www.davidosbornarchitect.co.uk



Mobile: 07912 209234

**19 Symonds Lane
 Linton**

Location Plan

Job No. 1349/P01

Designed by DO	Checked by	Approved by - date	Filename 1349/19SL	Date Mar' 2024	Scale 1:1250@A4
-------------------	------------	--------------------	-----------------------	-------------------	--------------------