

ALONG NORTH WEST BOUNDARY
HORNBEAM HEDGE (CARPINUS BETULUS)
PLANTING WITH POST & RAIL FENCE (to
be planted at 500mm centres and
plant to be min. 600-900mm tall)

1.2m Post and rail fencing to
northern, eastern and western
boundaries

PADDOCK
AREA TO BE USED
FOR GRAZING

ERECT NEW 1.2m POST AND
RAIL FENCE ADJACENT BETWEEN
PADDOCK AND RESIDENTIAL
GARDEN

PAIR OF 1.5m WIDE FIVE
BAR GATES

TM 10.00 EXIST
DRIVE LEVEL

Proposed new
garage/carport
as detailed

1.2m High Post & Rail Fence

1.8m High Closeboard Fence

Drain

KEY

● Location of wall mounted bee house placed on
the external walls to garage as detailed

◆ Location of nesting box in north or west brick
facade (Schwegler type 24 built in nest box)


SCHEDULE OF PLANTS

All plants to be free of pest and disease, true to name and type and
with good healthy root system.
No substitutes acceptable without prior consent from Designer or
Client.

All preparation of ground and planting to be carried out in accordance
with good horticultural practice, relevant British Standards and
Landscape Contractor's own method statements.
Topsoil minimum depth 450mm for shrub/tree beds and 250mm for
turfed areas.
75mm deep layer of bark chip mulch to all planting areas.

HEDGEROW PLANTING

WESTERN BOUNDARY HORNBEAM HEDGE (CARPINUS
BETULUS) PLANTING WITH POST & RAIL FENCE (to be planted
at 500mm centres and plant to be min. 600-900mm tall)

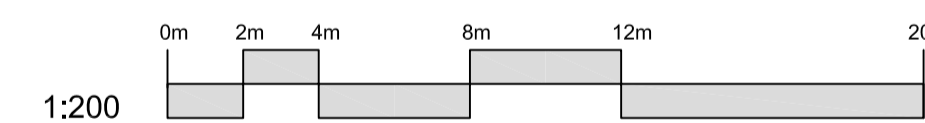

MWS Architectural Ltd
ARCHITECTURAL CONSULTANT
Tel/Fax: 01353 665 352
Email: mark@mwsarchitectural.co.uk

Project:
PROPOSED GARAGE & CARPORT
23D THE COTES SOHAM
CAMBRIDGESHIRE

Drawing:
External Works

Drawing File Location:
DRAWING-FILE-LOCATION

Drawn by: MWS Scale: 1:200 Date: 21-06-23

This drawing is © copyright protected.
All dimensions to be checked on site.
Any discrepancies to be reported to
the Architect immediately.
This drawing should not be scaled.

Drawing no:
508/EX/01 Revision