




Notes:
Measured survey by others. This drawing is not for construction purposes.
All dimensions to be checked on site & discrepancies reported to the CA.
This drawing is copyright.

1 EXISTING SECTION A-A
EX.AL.200 SCALE 1:200 @ A3

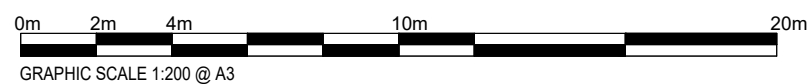

Studio Becoming
London WC1N 3EG
E: hello@studiobecoming.com

| | | | |
|------------------|----------------------|----------|-------|
| Project: | BUNZL EPSOM | | |
| Client: | BMR EDGWARE LTD | | |
| Drawing Title: | EXISTING SECTION A-A | | |
| Date of Origin: | Drawn By: | Scale/s: | Size: |
| 21.11.23 | RH | 1:200 | A3 |
| Drawing Number: | Rev: | | |
| BUN_SB_EX_AL_200 | P1 | | |