







**HAZARDS**  
 1) ALL TOWERS SHALL BE FITTED WITH ANTI-CLIMB AROUND EACH FACE TOGETHER WITH PADLOCKED INTERNAL LADDER GATE TO PREVENT UNAUTHORIZED CLIMBING.  
 2) SITE IS REMOTE, MIN 2-PERSON ACCESS AND PRECAUTIONS TO BE TAKEN DEPENDING ON TIME OF YEAR AND WEATHER CONDITIONS / FORECAST. MOBILE PHONE COVERAGE ONLY AVAILABLE IF SITE FULLY OPERATIONAL.

NOTES:  
 1. ALL DIMENSIONS IN MM UNLESS OTHERWISE NOTED.

**SRN/TNS EQUIPMENT COLOUR KEY**

3UK EQUIPMENT	
EE EQUIPMENT	
VF EQUIPMENT	
3UK/EE SHARED EQUIPMENT	
3UK/EE/VF SHARED EQUIPMENT	
3UK/EE/VF SHARED TOWER	

Master:	MBNL / EE / 3UK:	Project:	Purpose of Issue:	Issue:
M001	3UK	3UK UNILATERAL	General Arrangement	A
Date:	06/12/2023	Revision / Upgrade Description:		
Drawn:	Madhan	First Issue		
Checked:	Karthick			
Approved:	Mitie DA			



Hutchison 3G UK Limited  
 450 Longwater Avenue, Green Park  
 Reading, RG2 6GF  
 Tel: 01628 765 000  
 Fax: 01628 765 001  
 3UK Base Station Information line:  
 0845 6043000  
 Available 8am-8pm Monday to Friday

Design Consultant & Principal Contractor:



The Shard, Level 12  
 32 London Bridge Street,  
 Southwark,  
 London,  
 SE1 9SG

Site Name:  
**DIEBIDALE EAST FORESTRY**

SRN Site Ref: **TNS0052D** NGR: **E: 247861 N: 885273**

Address:  
**GLENCALVIE ESTATE  
 BY ARDGAY  
 HIGHLAND  
 IV24 3BS**


Title: **262 PROPOSED SITE ELEVATION C - E VIEW**

Project: **THREE UK TNS**

Purpose of Issue:  
**GENERAL ARRANGEMENT**

3UK Cell ID:	EE Cell ID:	VM02 Cell ID:	VF Cell ID:
<b>HLD732</b>	<b>85588</b>	<b>NA</b>	<b>27793_0</b>

Master Drawing No: **TNS0052D\_HLD732\_GA\_REV\_A** Issue: **A**

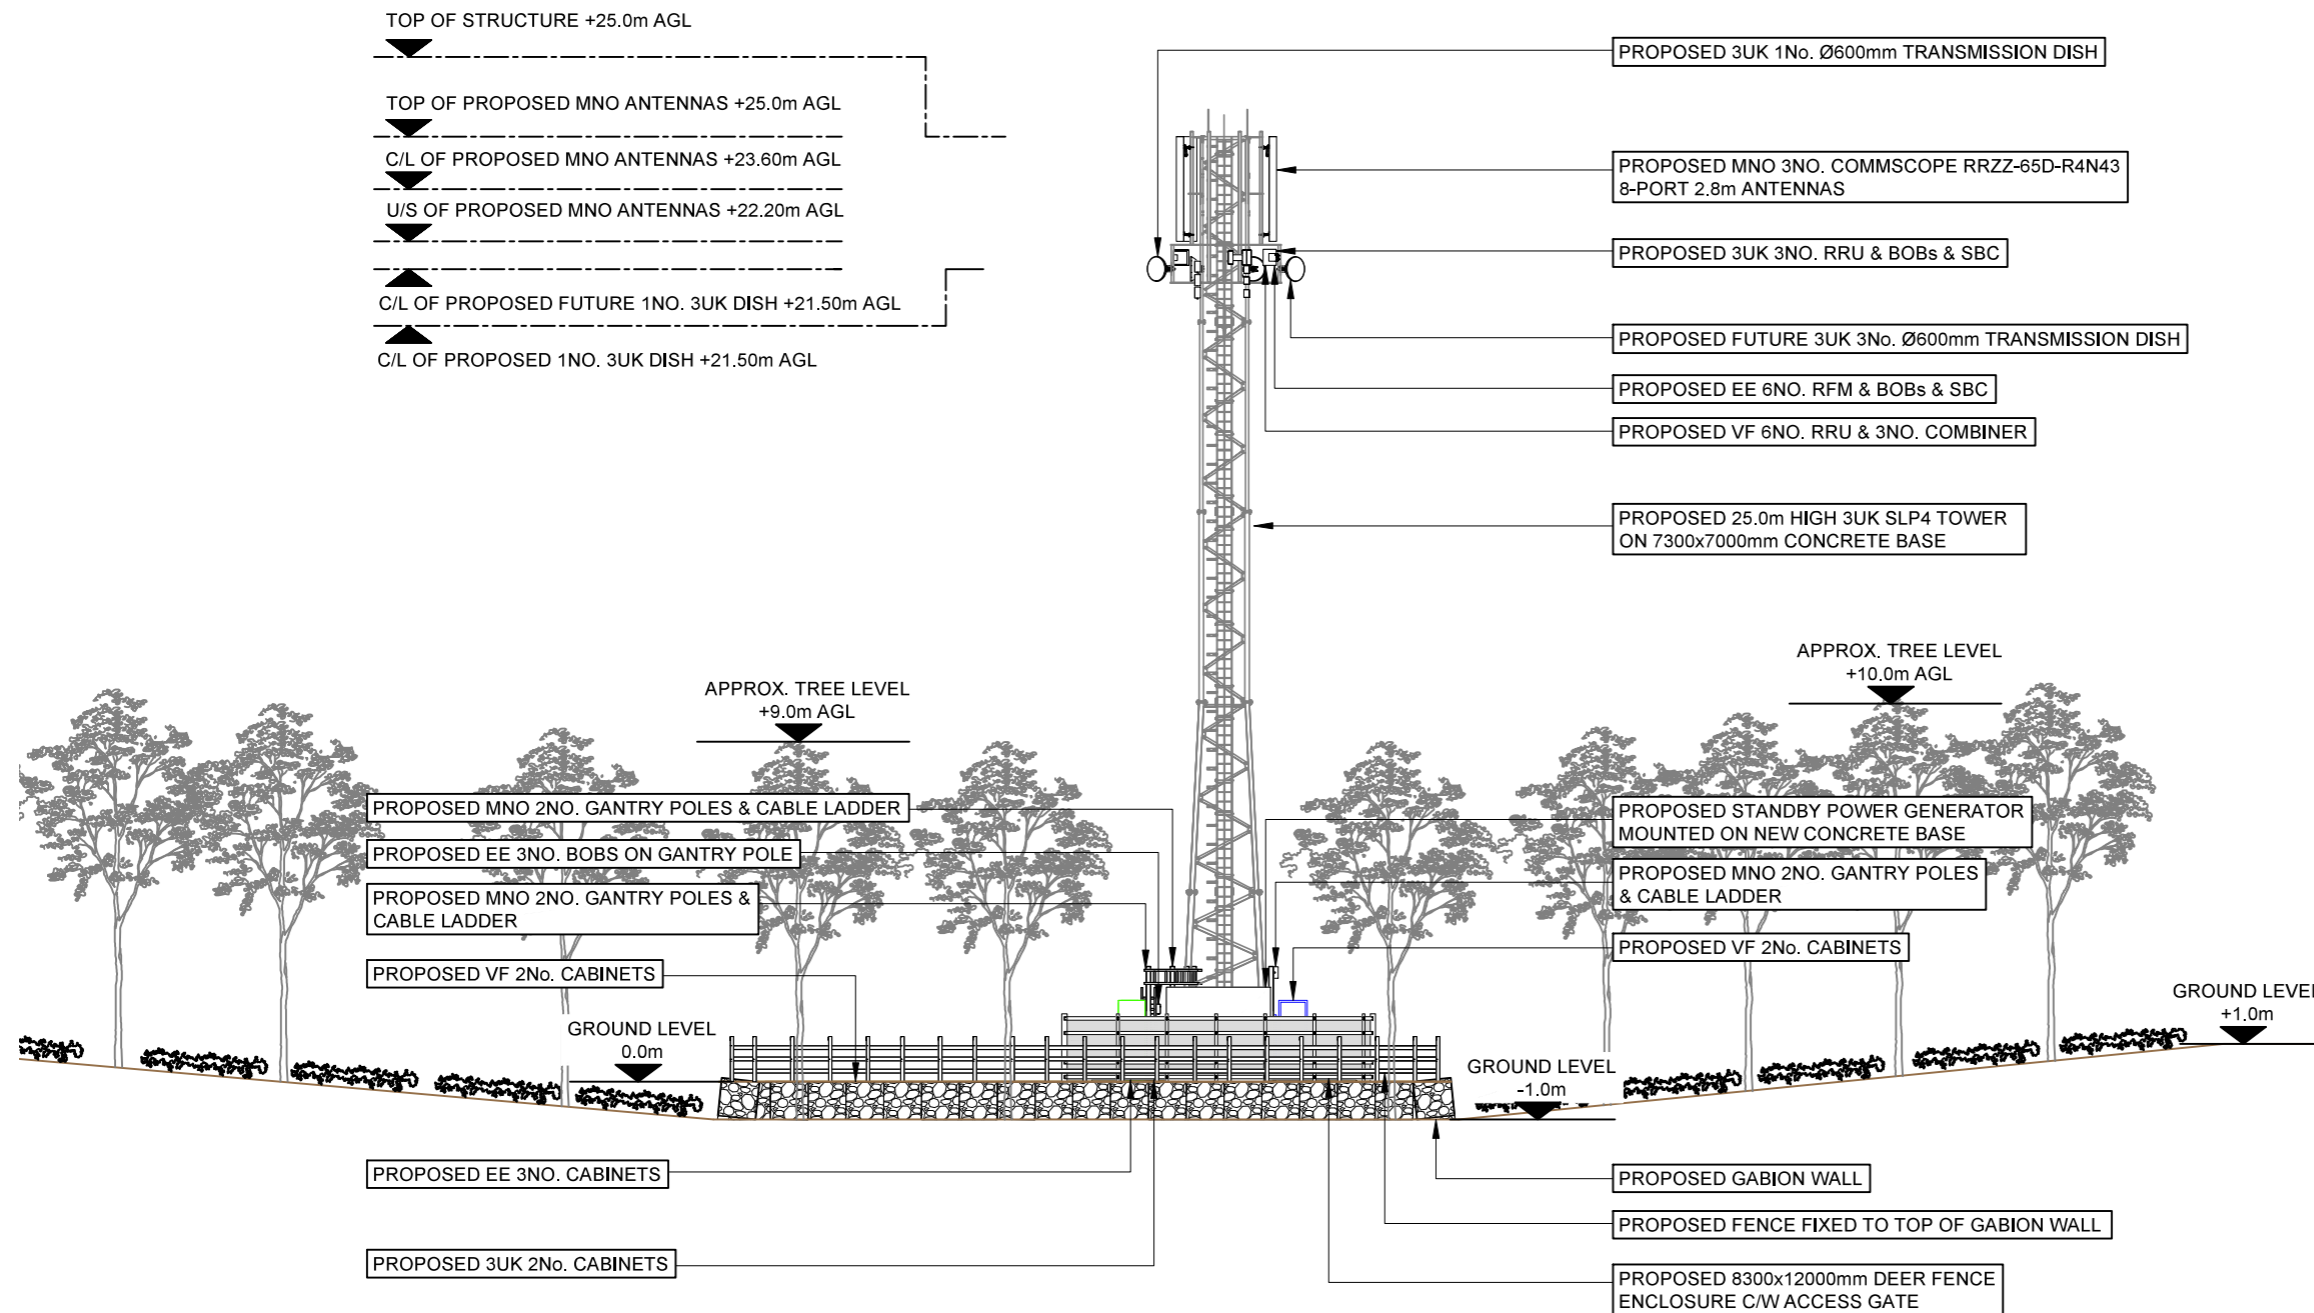

PROPOSED SITE ELEVATION C - E VIEW



100mm  
50mm  
10mm