



P4. = RIVER BRIDGE
w3w: blotting.survived.butter
NGR: 246395 , 889015

P3. =ACCESS POINT LOCATION
w3w: coats.sharpens.built
NGR: 246443 , 889133

P5. =ACCESS ROUTE
w3w:nutrients.blotting.develops
NGR: 246592 , 888752


P2. = BRIDGE
w3w: propose.states.crowd
NGR: 247355 , 890874

P1. = ACCESS POINT LOCATION
w3w: orchestra.dentures.duplicate
NGR: 259966 , 890491

P6. = TIMBER BRIDGE
w3w: hears.applied.efficient
NGR: 246501 , 887926

P7. =ACCESS POINT LOCATION
w3w: straying.palettes.highbrow
NGR: 246684 , 886988


P8. =SITE LOCATION
w3w: classed.estimated.crackling
NGR: 247861 , 885273

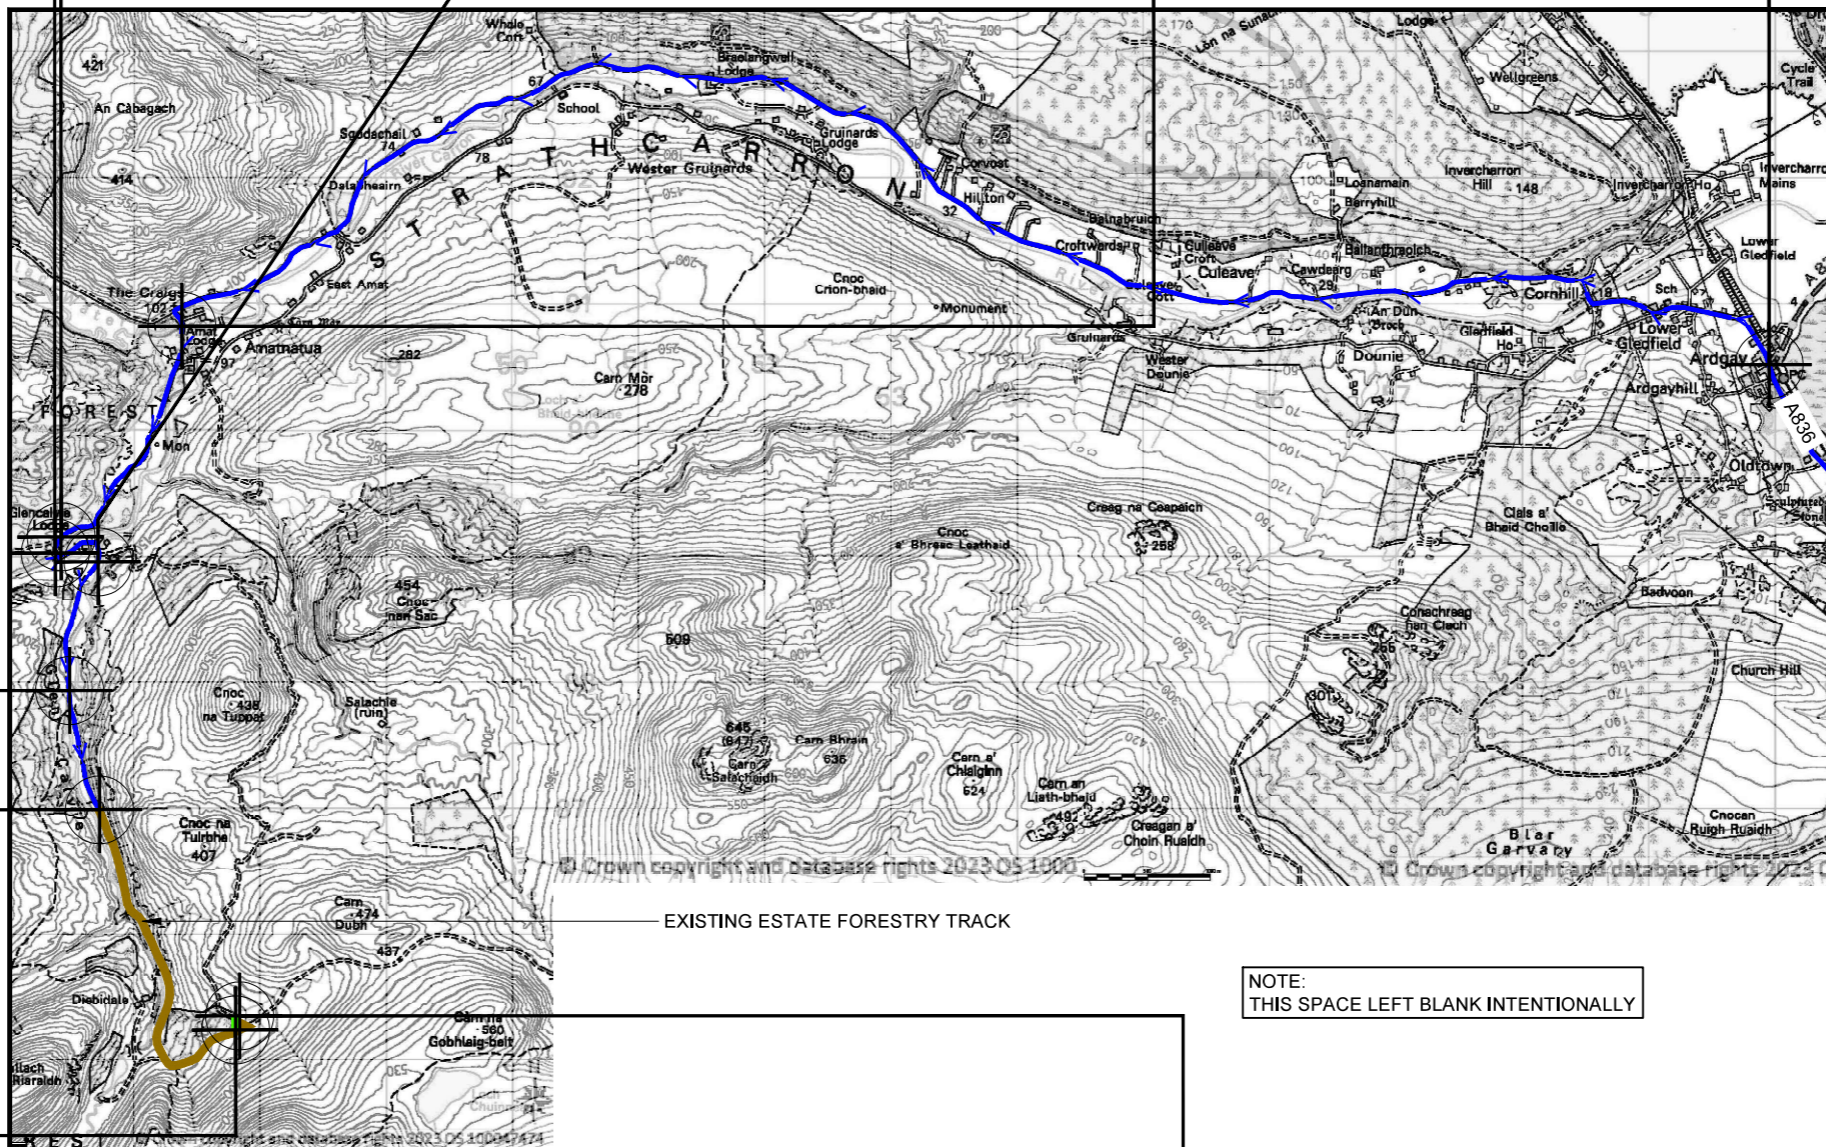

Reproduced by permission of Ordnance Survey on behalf of the Controller of Her Majesty's Stationery Office
All rights reserved. © Crown Copyright licence no. 100047474

P9. =ESTATE FORESTRY TRACK
w3w: contoured.milk.servants
NGR: 247863 , 885313

SITE AREA PLAN A

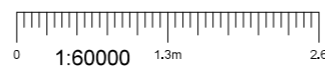

NOTES:

1. ALL DIMENSIONS IN MM UNLESS OTHERWISE NOTED.

DIRECTIONS TO SITE:

From Inverness head North on A9 for 16.4 miles. Turn left onto B9176 Struie Road for 15.2 miles. Turn left onto A836 for 3.0 miles to Ardgay. From Ardgay take the Cadh'an Tartair road for 7.7 miles, at the phone box and the junction for The Croick Estate, turn left, after 1.4 miles turn left into The Glencarvie Estate. (w3w: coats.sharpens,built) Turn down into the estate following the road around the estate buildings and onto a 4WD track approx.. 4.6km to (w3w: classed,estimated,crackling) site location.



Master:	MBNL / EE / 3UK:	Project:	Purpose of Issue:	Issue:
M001	3UK	3UK UNILATERAL	General Arrangement	A
Date:	06/12/2023	Revision / Upgrade Description:		
Drawn:	Madhan	First Issue		
Checked:	Karthick			
Approved:	Mitie DA			



Hutchison 3G UK Limited
450 Longwater Avenue, Green Park
Reading, RG2 6GF
Tel: 01628 765 000
Fax: 01628 765 001

3UK Base Station Information line:
0845 6043000
Available 8am-8pm Monday to Friday

Design Consultant & Principal Contractor:



The Shard, Level 12
32 London Bridge Street,
Southwark,
London,
SE1 9SG

Site Name:

DIEBIDALE EAST FORESTRY

SRN Site Ref:

TNS0052D

NGR:

E: 247861 N: 885273

Address:

**GLENCALVIE ESTATE
BY ARDGAY
HIGHLAND
IV24 3BS**

Title:

002B SITE LOCATION PLAN SHEET 2 OF 4

Project:

THREE UK TNS

Purpose of Issue:

GENERAL ARRANGEMENT

3UK Cell ID:

HLD732

EE Cell ID:

85588

VM02 Cell ID:

NA

VF Cell ID:

27793_0

Master Drawing No:

TNS0052D_HLD732_GA_REV_A

Issue:

A