




Plan  
1:50

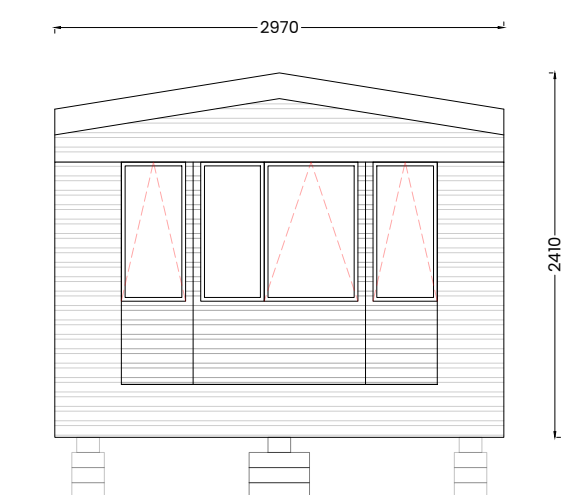


North Elevation  
1:50

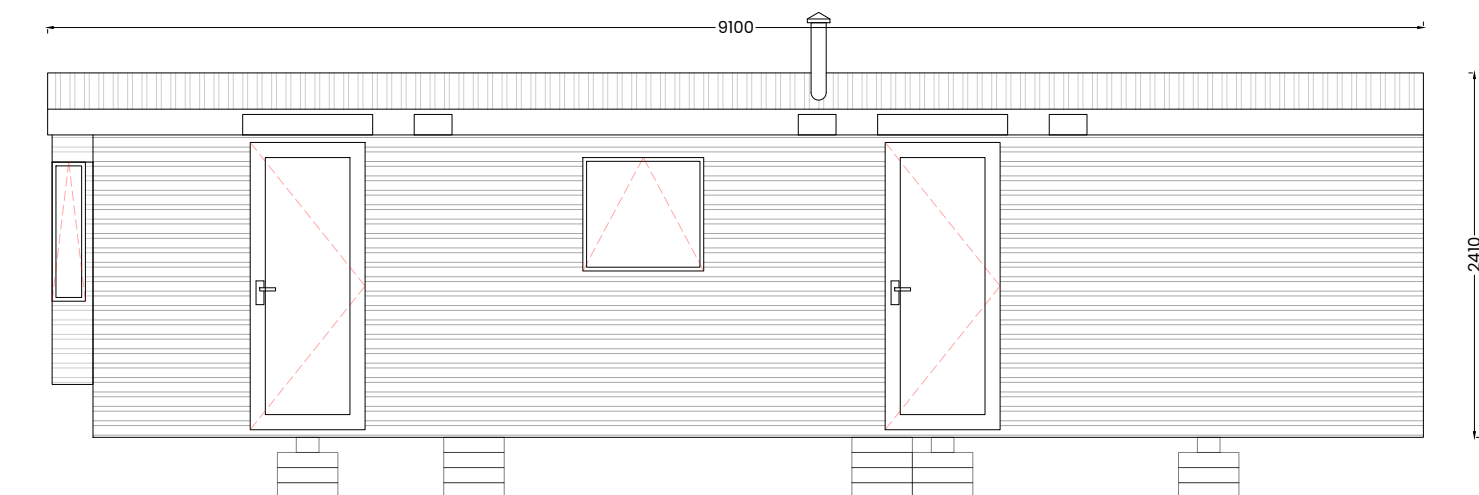

West Elevation  
1:50

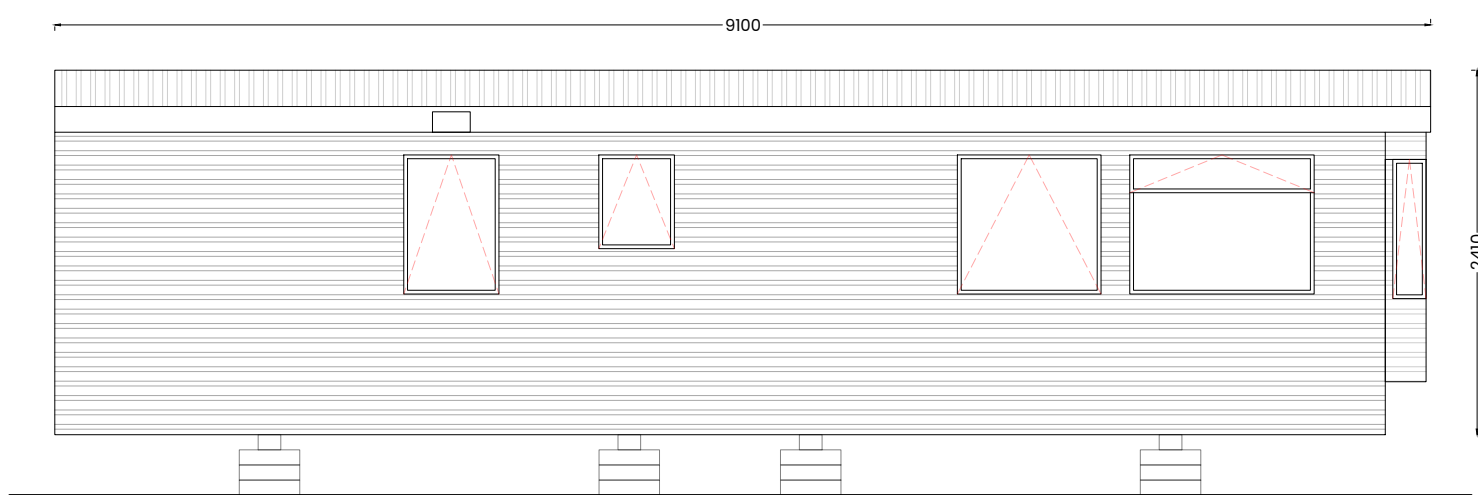


East Elevation  
1:50

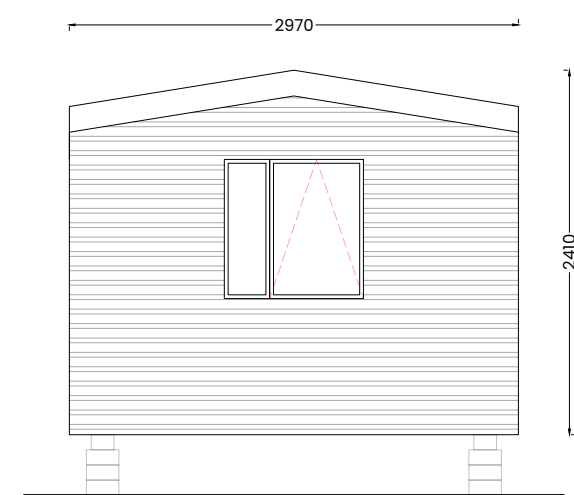

South Elevation  
1:50

rev_	date_	description_
-	April 2024	Planning application

PLANNING ISSUE

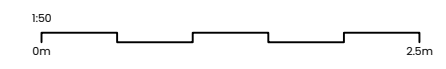

project / site_	scale @ A3 L_	drawing name_	date_	project no_	series & drawing #_	rev_
Refurbishment & Extension at Achvraid, Flichity	1: 50	Temporary Caravan	April 2024	24040	PL_702	-