


Elevation
1:20

Materials
Posts: Larch or Pine
Wire: 4mm galvanised steel

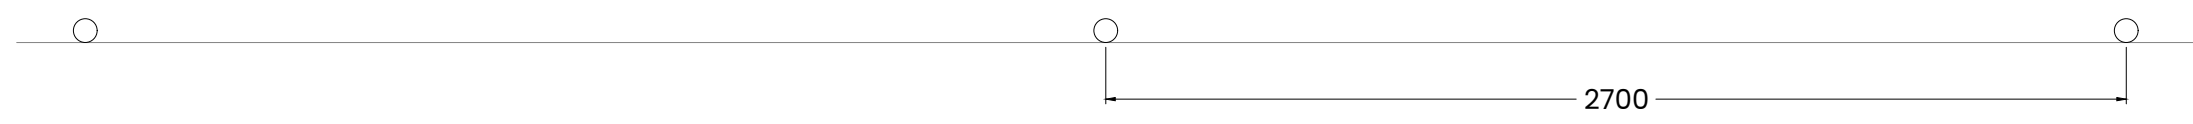

Plan
1:20

rev_	date_	description_
-	April 2024	Planning application

PLANNING ISSUE

