

Floor Plan - Takedowns 1:50

description_ Planning application - March 2024

rev_

catoe/brown architecture & landscape studio ltd. owns the copyright of this drawing and design which must not be reproduced in whole or part without written permission of the originator of the drawing. unlicensed use of this document is strictly prohibited. all dimensions to be checked on site. any drawing errors or divergences are to be brought to the attention of the originator of this drawing.

©catoe/brown architecture & landscape studio ltd. (SC722472) Midmills Building, Stephen's Street, Inverness, IV2 3JP | www.catoebrown.co.uk | studio@catoebrown.co.uk


project / site_

Refurbishment & Extension at Rosehill Cottage, Flichity

north T

rev_

-

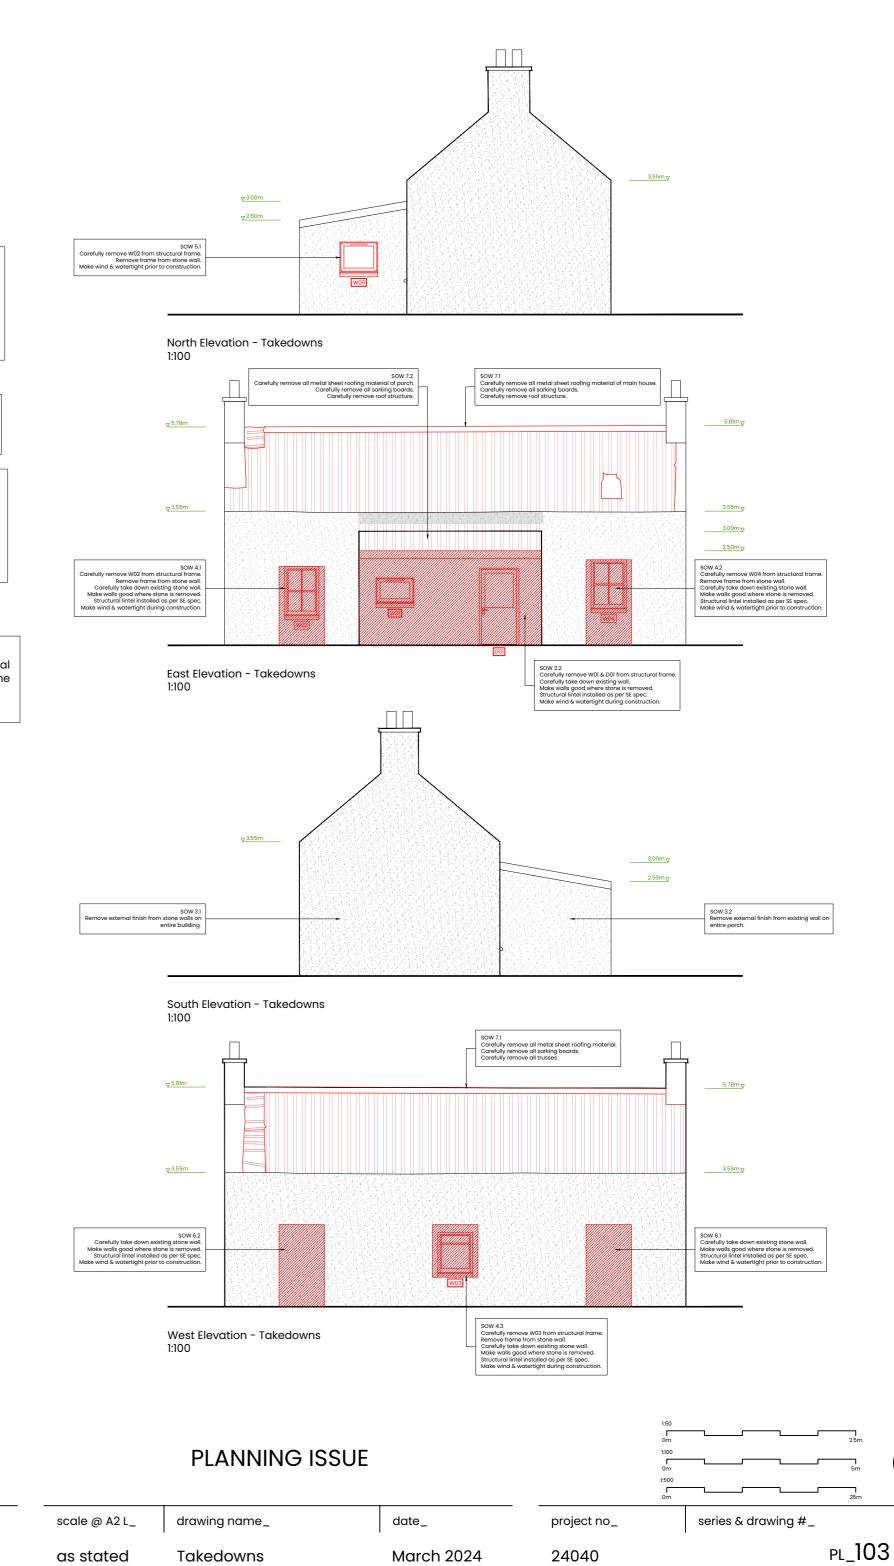

March 2024

24040

as stated

Takedowns