
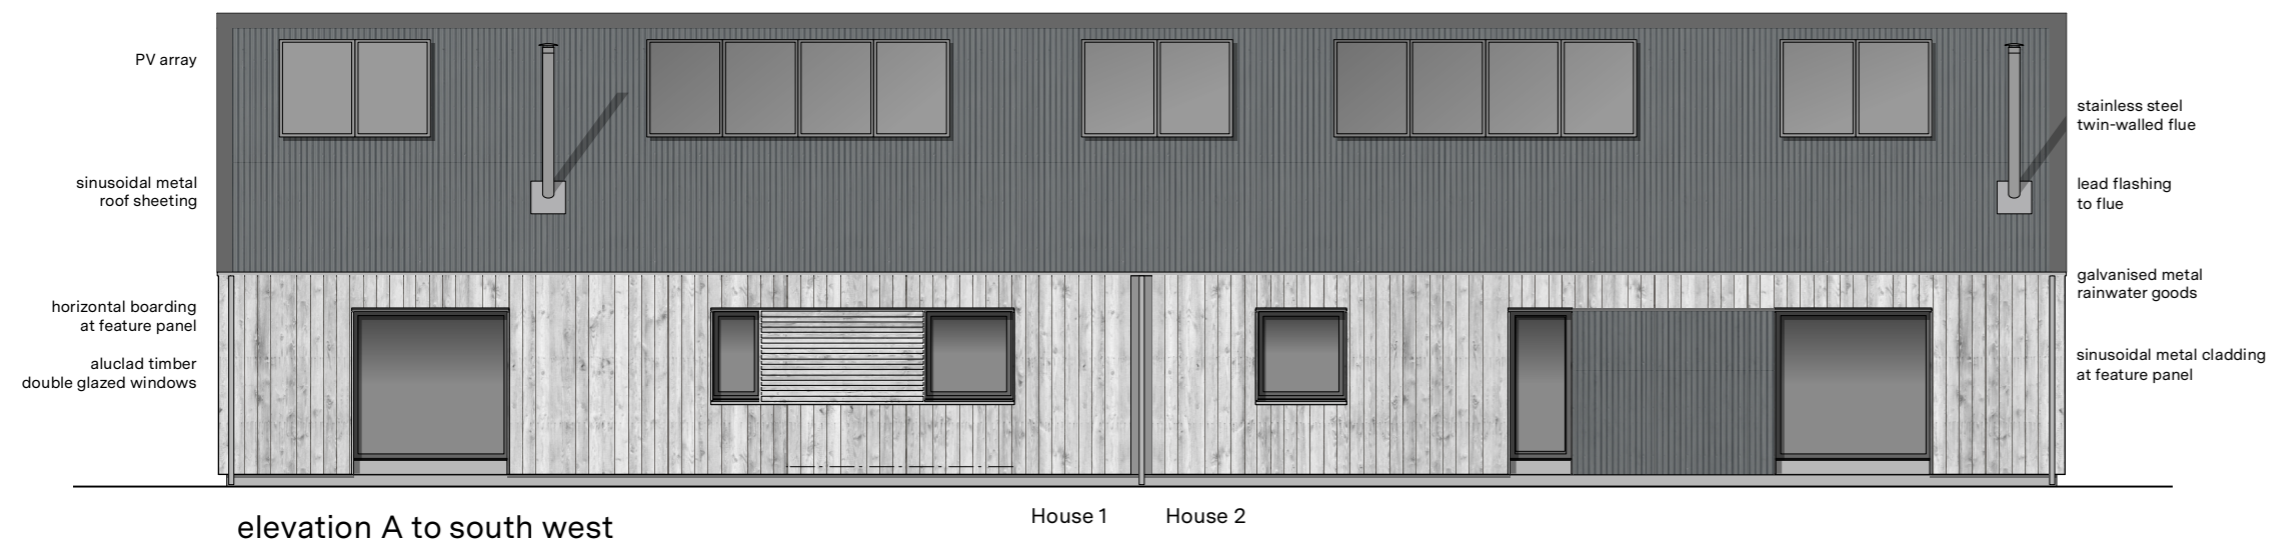
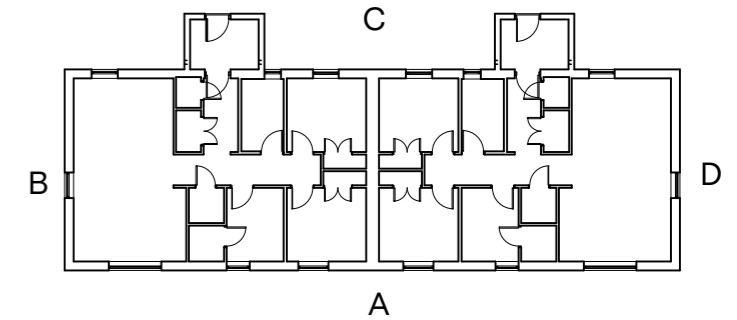
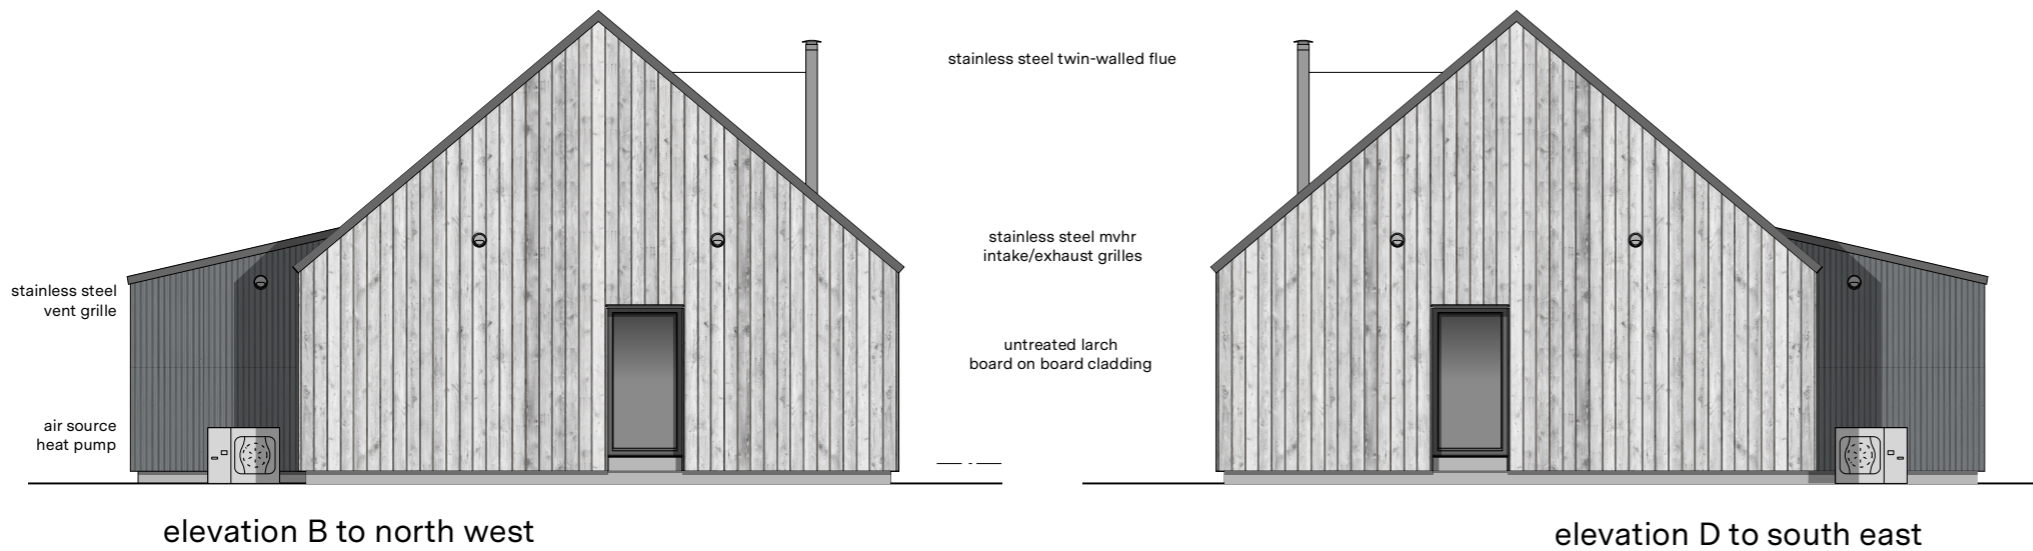


Revisions & Notes:

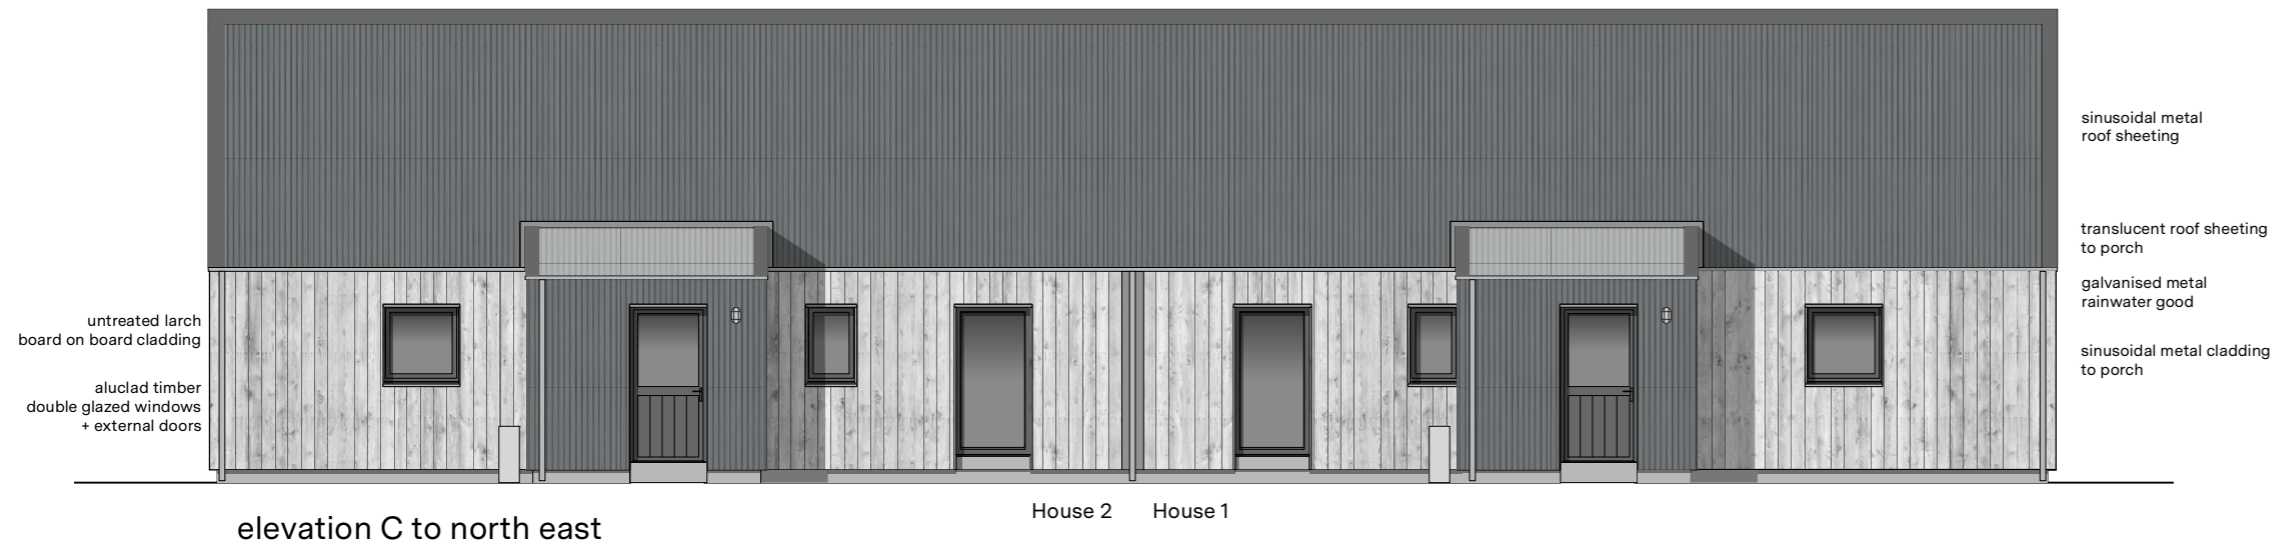

RURAL DESIGN

Mill Studio
 Struan Road
 Portree
 Isle of Skye
 IV51 9EG
 tel. 0(44)1478 613379
 www.ruraldesign.co.uk
 studio@ruraldesign.net

Project: **Housing at Port Mor**

Client: **Isle of Muck Community Enterprise Ltd**

Drawing: **Proposed elevations**

Scale: 1:100@A3	Drawn: MM	Checked: SB
---------------------------	---------------------	-----------------------

Status: Planning	Date: April 2024	REV:
----------------------------	----------------------------	------

Drawing No: **593 pl 111**