




Revisions & Notes:

A 23/04/2024 MM
Red line boundary extended to encompass private water supply.
Treatment plant location adjusted to suit.

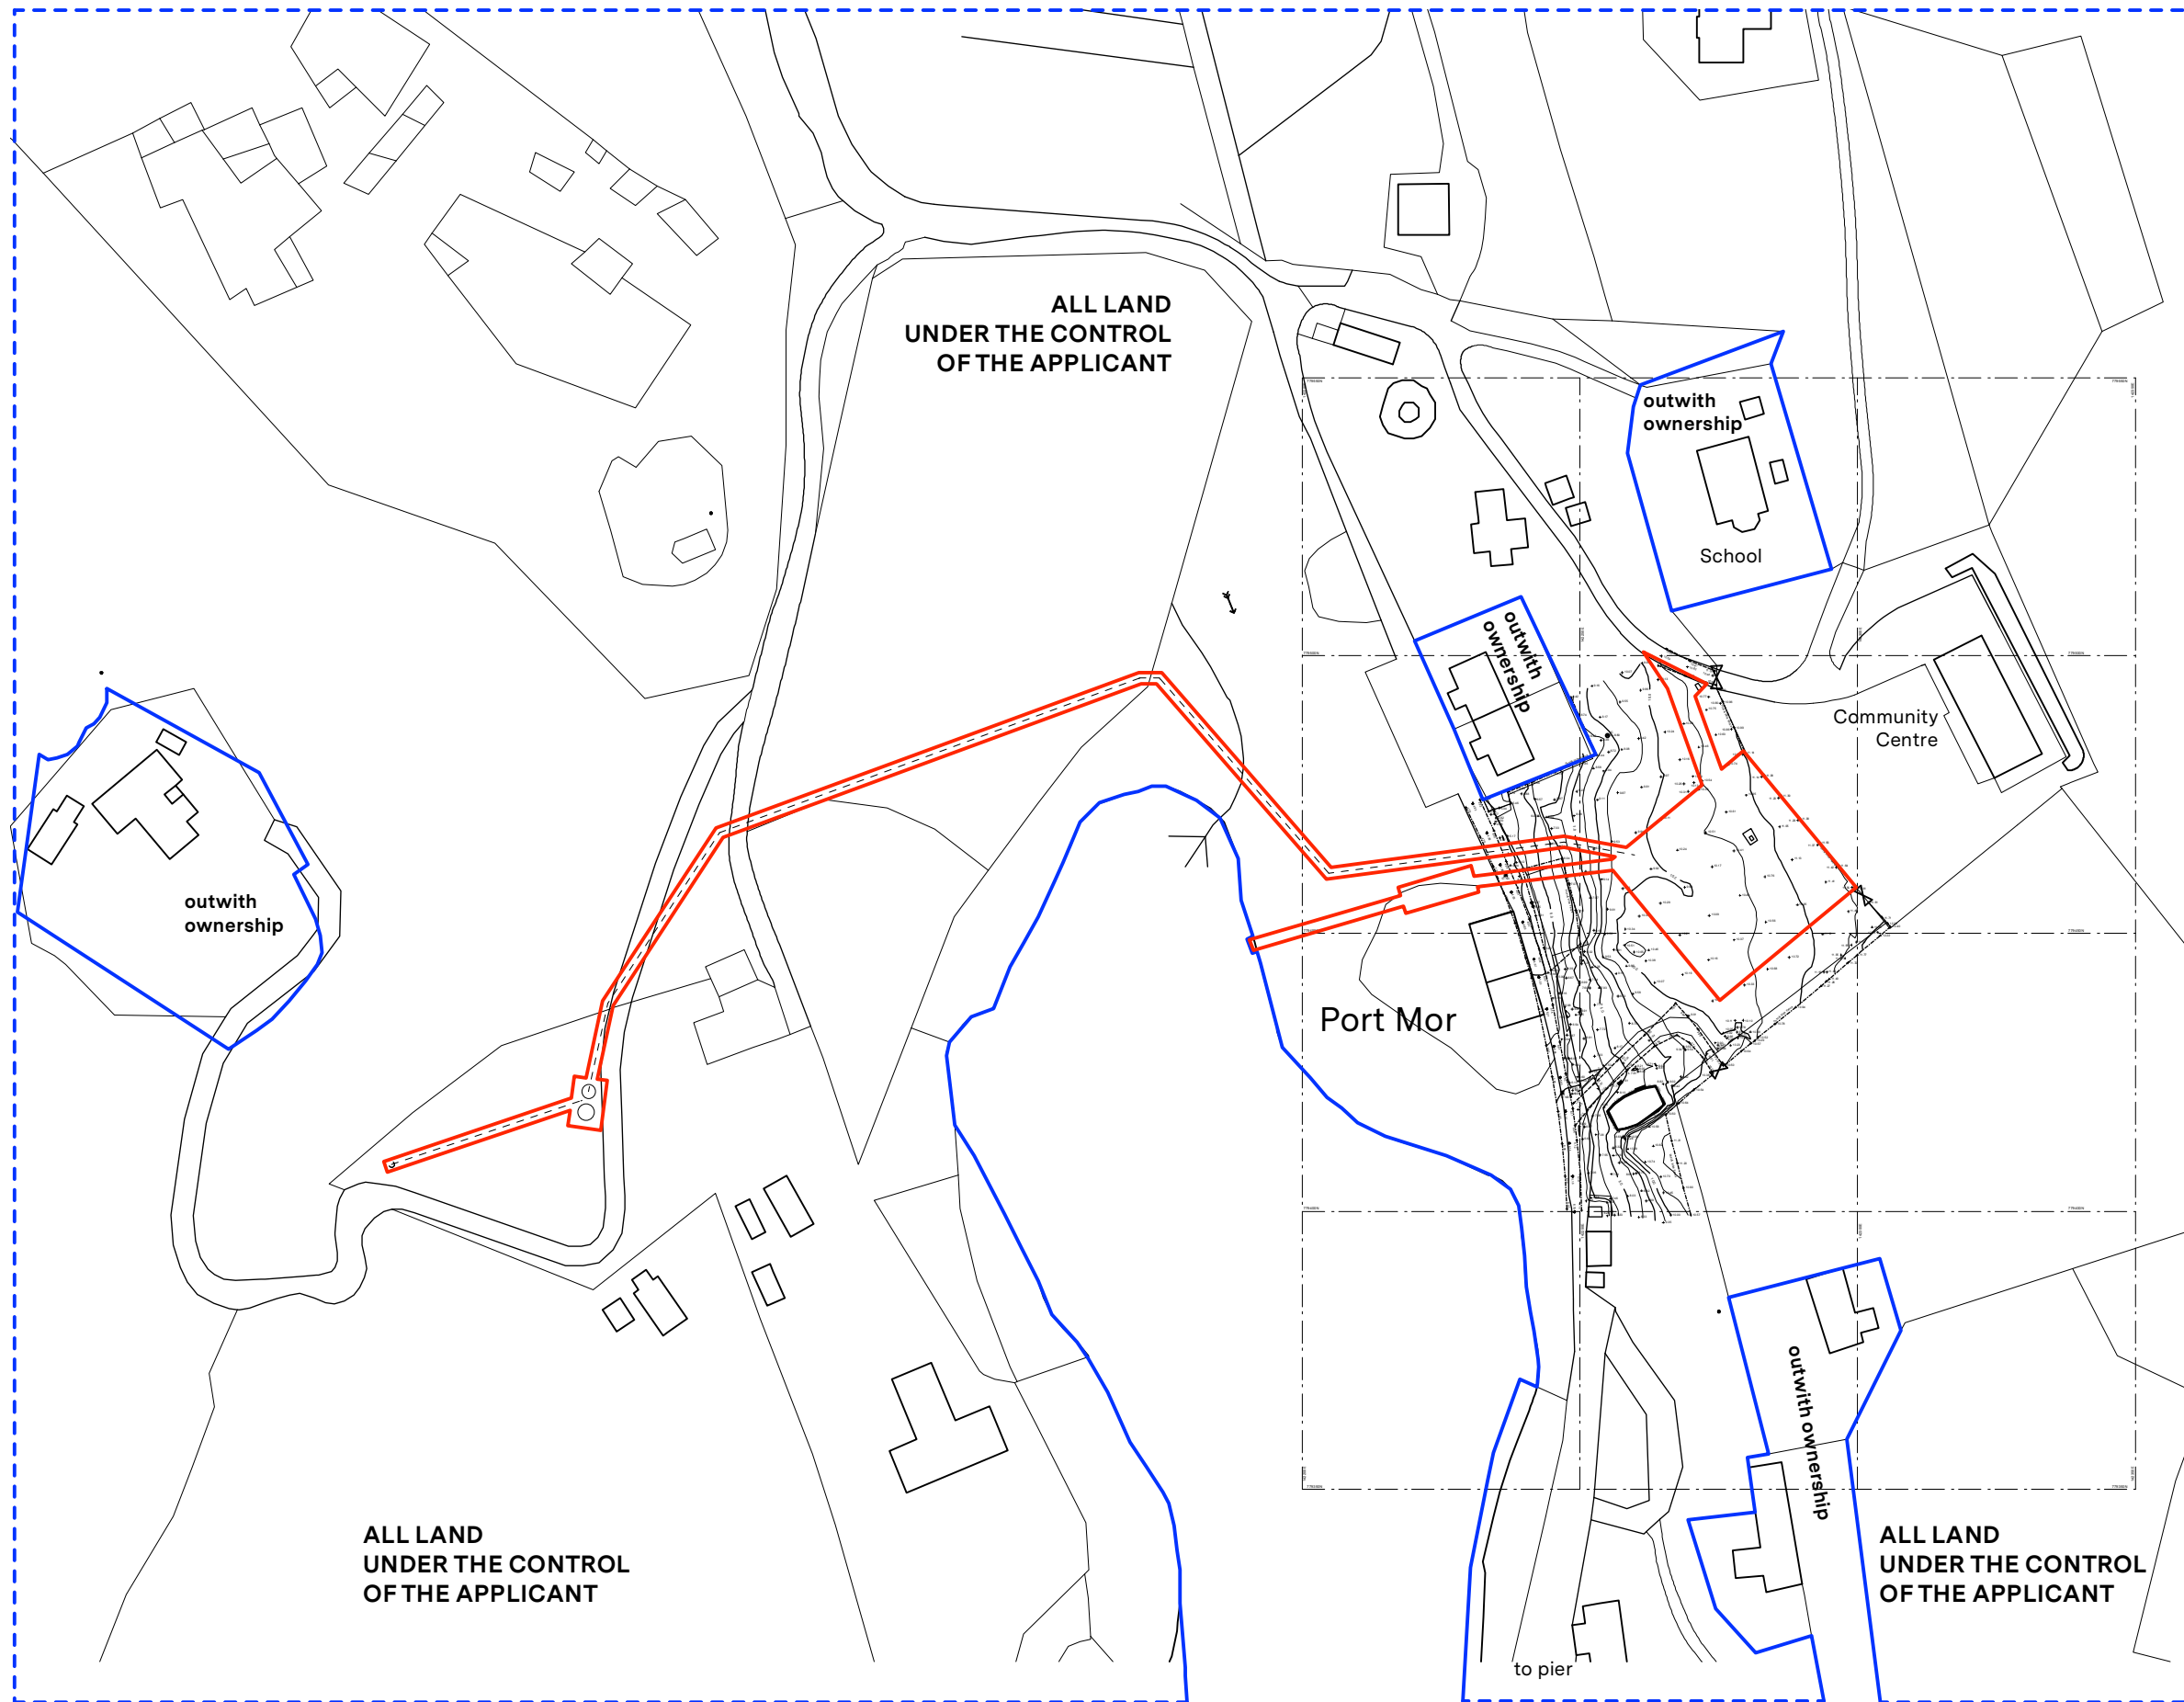

Ownership Boundary

Development Boundary

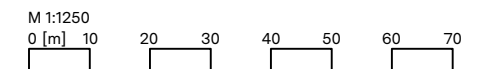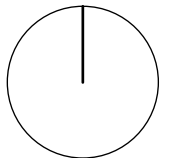

RURAL DESIGN

Mill Studio
Struan Road
Portree
Isle of Skye
IV51 9EG
tel. 0(44)1478 613379
www.ruraldesign.co.uk
studio@ruraldesign.net

Project: Housing at Port Mor

Client: Isle of Muck Community Enterprise Ltd

Drawing: Location plan

Scale: 1:1250@A3	Drawn: MM	Checked: SB
---------------------	--------------	----------------

Status: Planning	Date: April 2024	REV: A
---------------------	---------------------	-----------

Drawing No: 593 pl 001A