

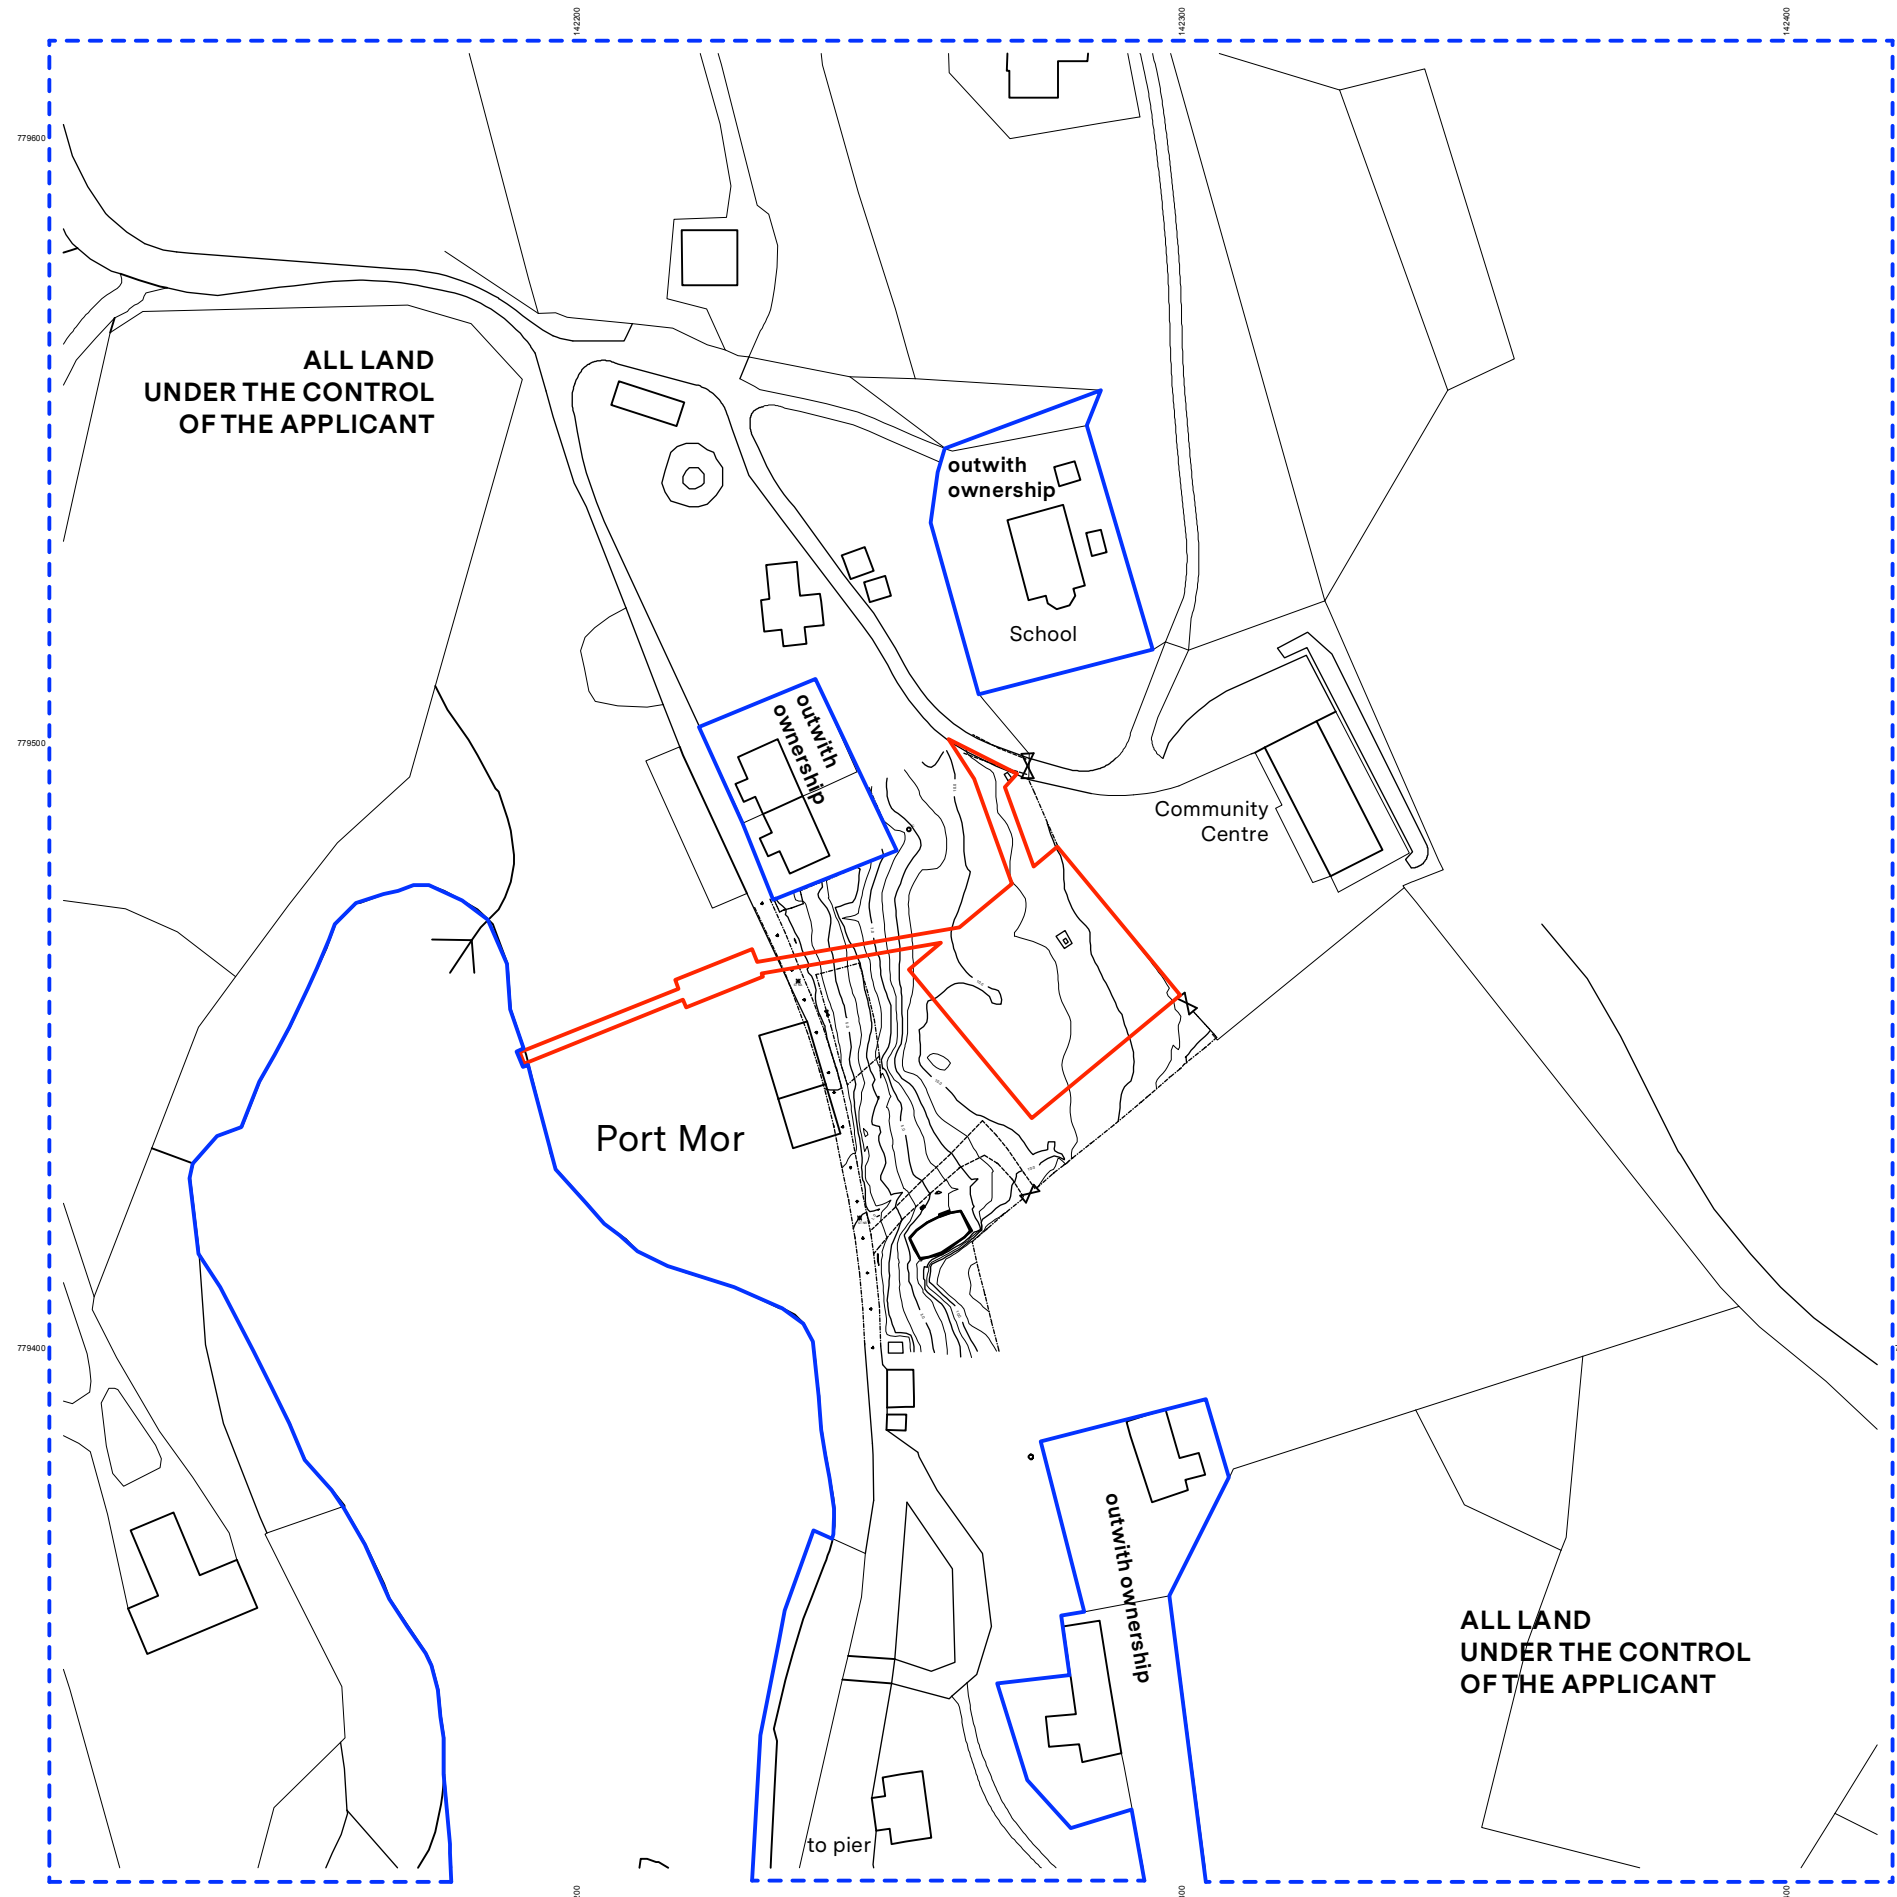


Revisions & Notes:

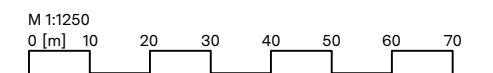

Ownership Boundary

Development Boundary

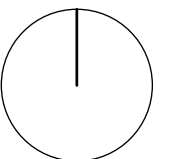

RURAL DESIGN

Mill Studio
Struan Road
Portree
Isle of Skye
IV51 9EG
tel. 0(44)1478 613379
www.ruraldesign.co.uk
studio@ruraldesign.net

Project: Housing at Port Mor

Client: Isle of Muck Community Enterprise Ltd

Drawing: Location plan

Scale: 1:1250@A3	Drawn: MM	Checked: SB
---------------------	--------------	----------------

Status: Planning	Date: April 2024	REV:
---------------------	---------------------	------

Drawing No: 593 pl 001