

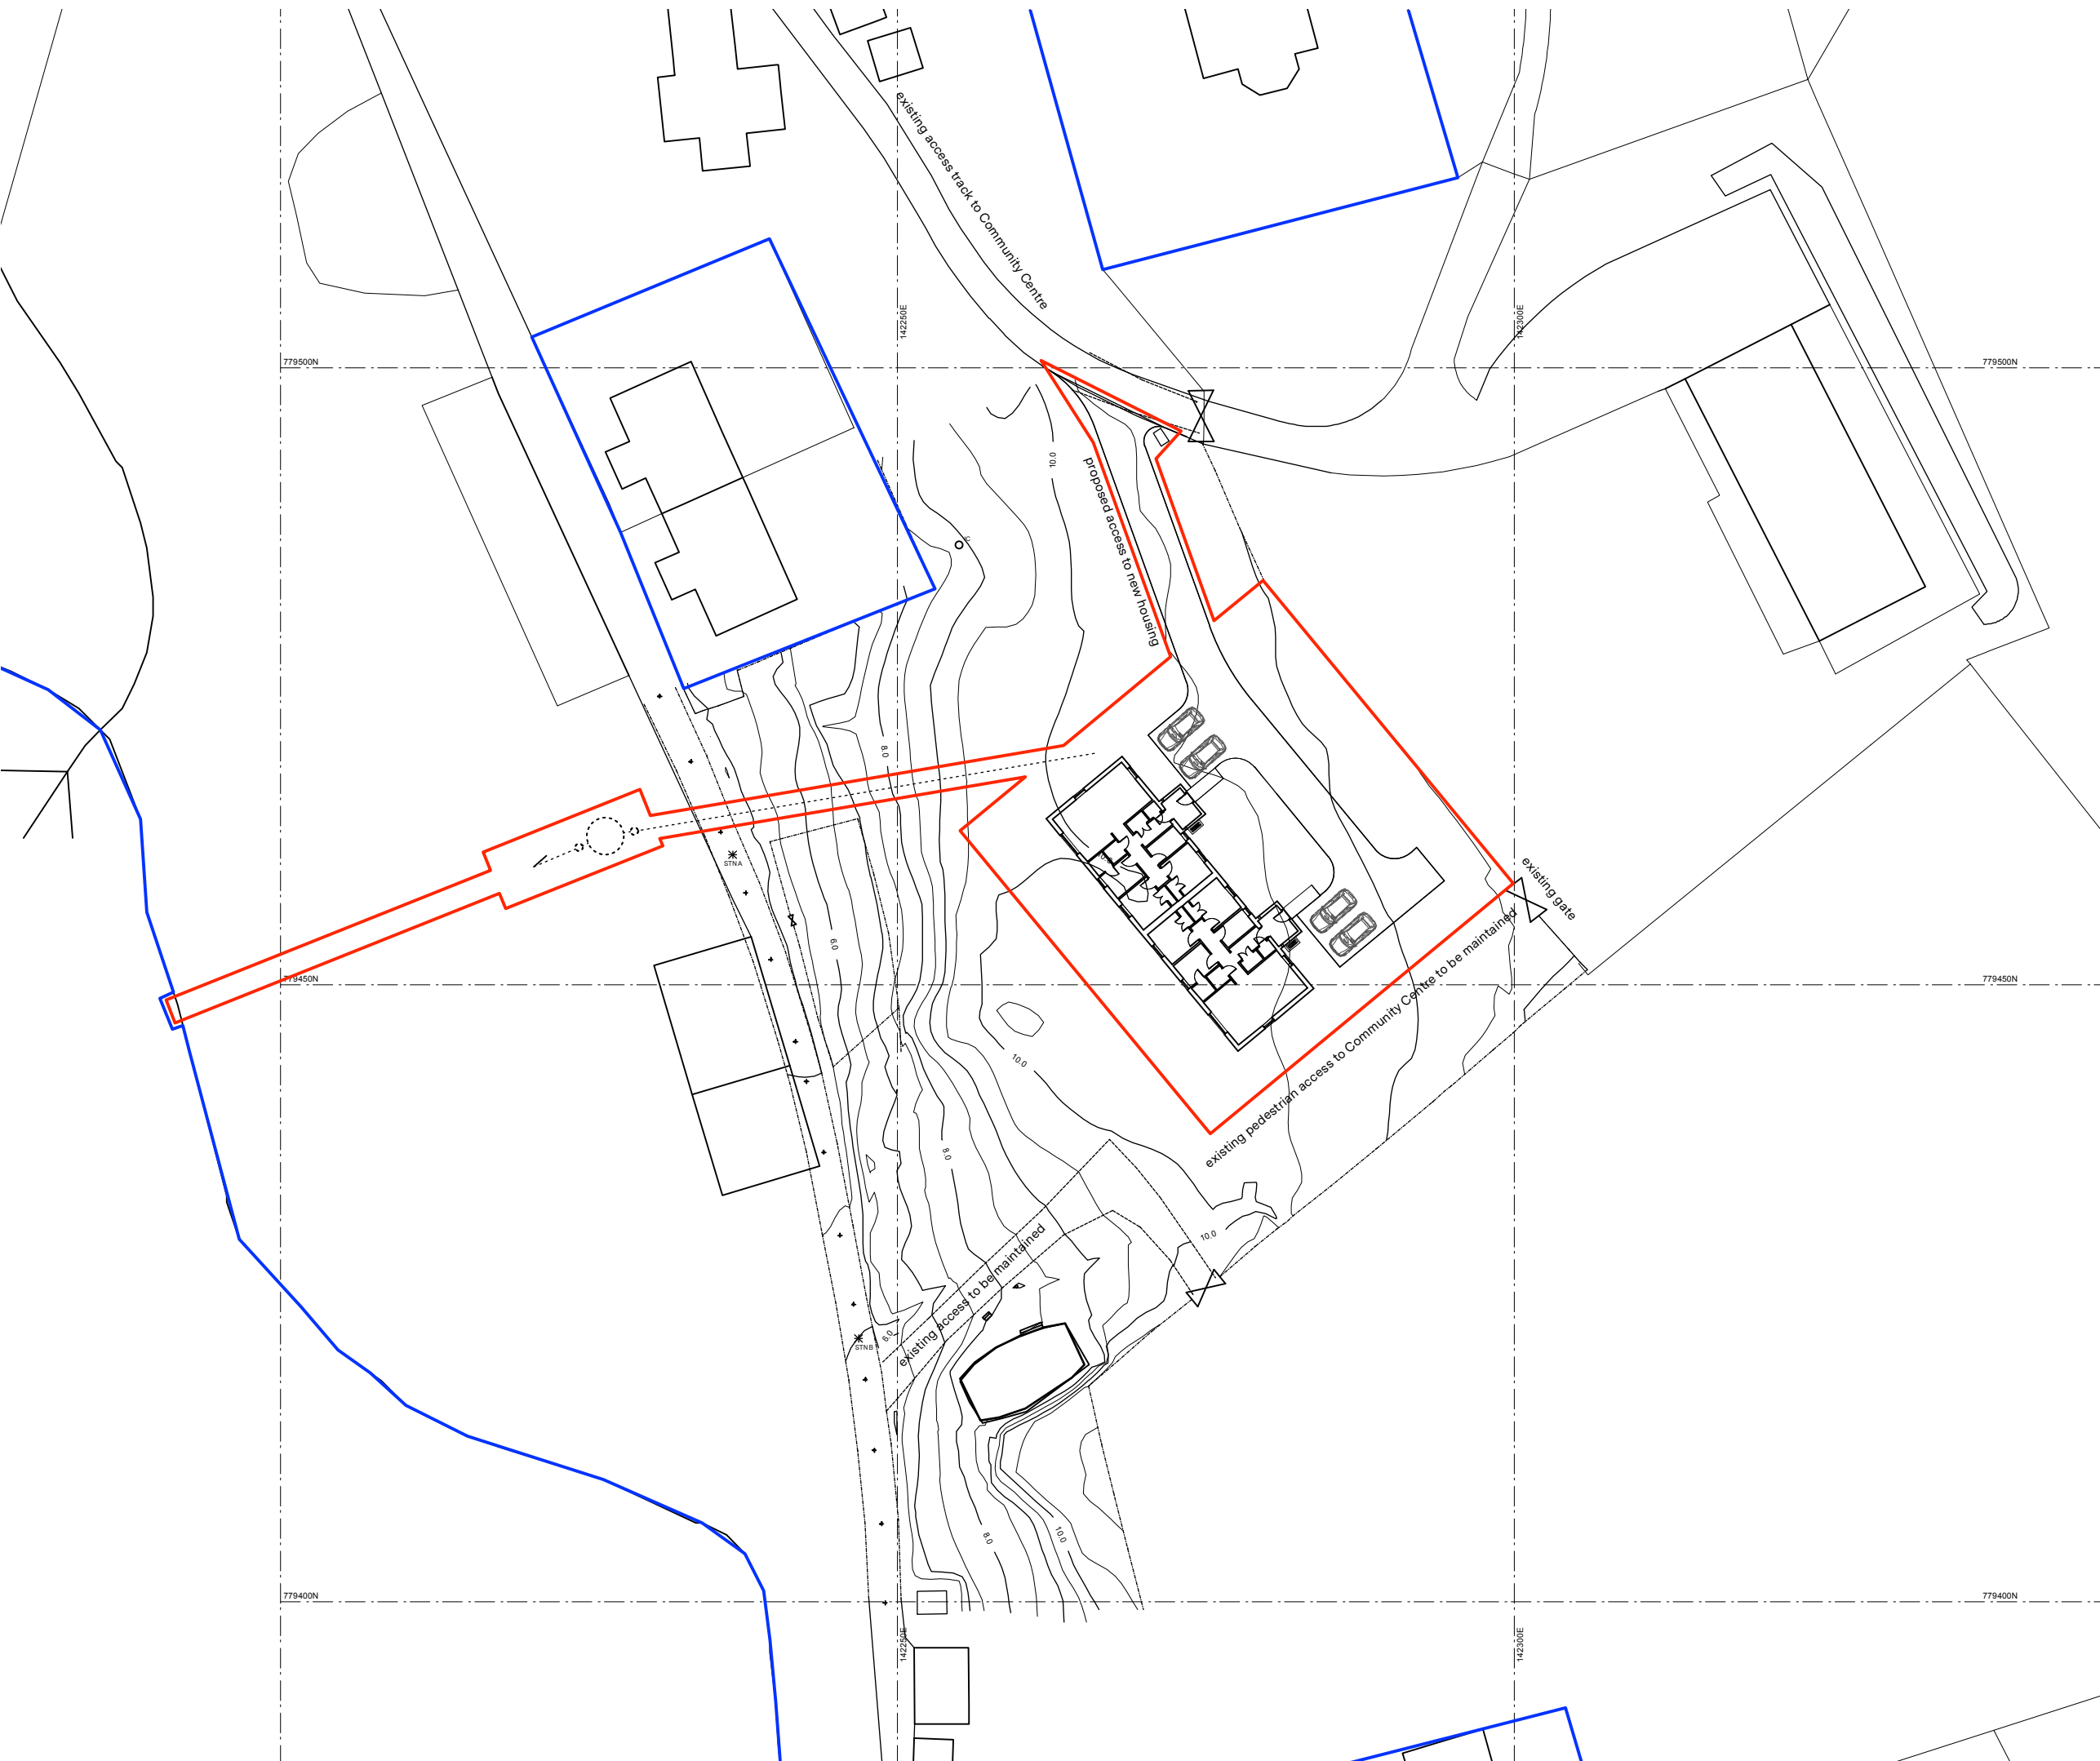


Revisions & Notes:

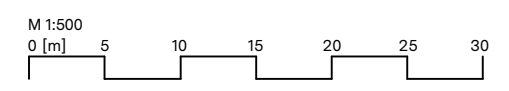

Ownership Boundary

Development Boundary

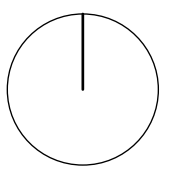

RURAL DESIGN

Mill Studio
Struan Road
Portree
Isle of Skye
IV51 9EG
tel. 0(44)1478 613379
www.ruraldesign.co.uk
studio@ruraldesign.net

Project: **Housing at Port Mor**

Client: **Isle of Muck Community Enterprise Ltd**

Drawing: **Proposed site context**

Scale: 1:500@A3	Drawn: MM	Checked: SB
---------------------------	---------------------	-----------------------

Status: Planning	Date: Mar 2024	REV:
----------------------------	--------------------------	------

Drawing No: **593 pl 003**