


ReQuestAPlan  
 Map number: TQRQM24065091256068  
 Title: Newlands Farmhouse  
 Map Produced For: Tonerlin & Co.  
 7 Crown copyright and database rights 2023 OS 100042766  
 Project 12  
 Date of Purchase: 05-11-2023  
 1 Years subscription from 05-11-2023 for 1 workstation.

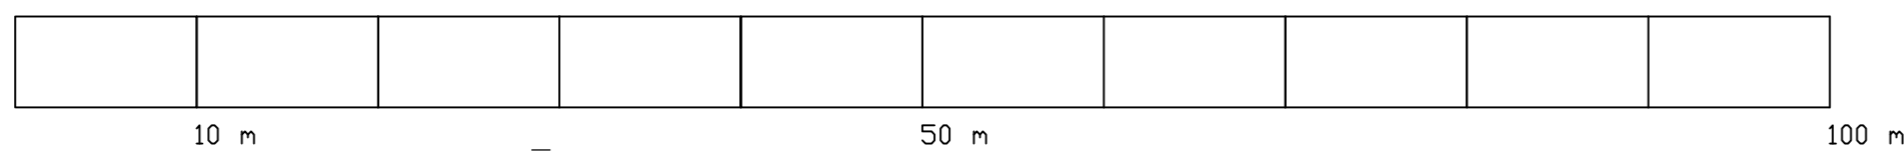

Newlands Farm House  
 Proposed Location Plan  
 Scale 1:1250

Drawing Title:  
 Newlands Farmhouse Proposed Location Plan

Location:  
 Newlands Farmhouse, Errogie. IV2 6UH

Customer:  
 Mr R Jardine and Miss I Parrott

Drawn By: O T P	Scale : 1:1250	Drawing No : NFLP001
Checked By:	Date : 01.03.24	Revision :
	Paper Size: A3	