


Existing Front Elevation - South West - Onto Burdon Lane - 1:100 Scale



Existing Rear Elevation - North East - Onto Manor Road - 1:100 Scale

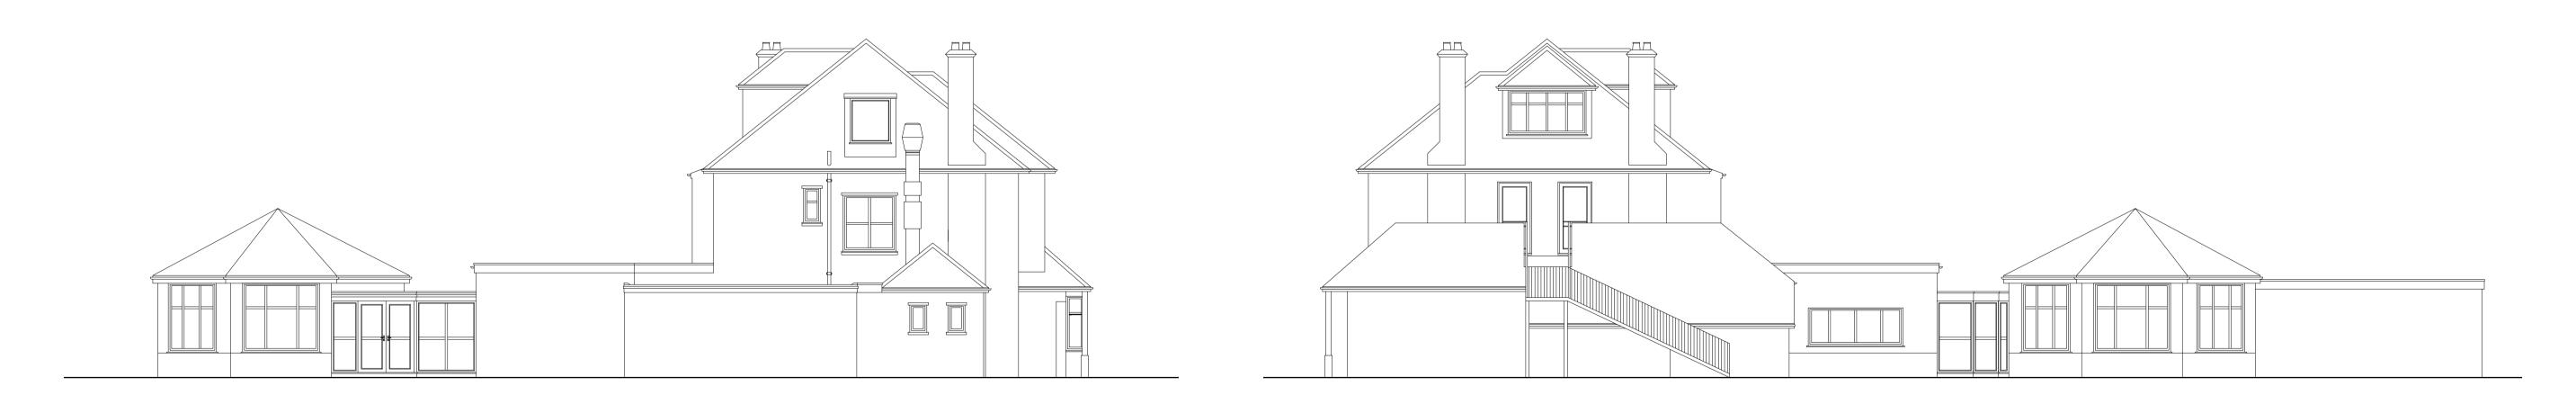

Existing Side Elevation - North West - 1:100 Scale

status -

Existing Side Elevation - South East - 1:100 Scale

Metre Scale Bar 1:100 0 1 2 3 4 5 6 7 8 9 10

Proposed Redevelopment
Broadlands Nursing Home, 51 Burdon Lane,
Cheam, Sutton SM2 7PP

Existing Elevations - Front, Rear & Sides South West, North East, North West & South East

Feasibility / Planning

Project number prawing number revision

23-504

303

Scale

As Noted @A1

SV

Date

29-03-24

The copyright of this drawing is vested with the author and must not be copied or reproduced without consent. Figured dimensions only to be taken from this drawing. All contractors must visit the site and be responsible for checking all setting out dimensions and notifying the author of any discrepancies prior to any manufacture or construction work. Note this drawing will only be to scale at stated sheet size.

9 The orchard Banstead Surrey SM7 2BP

+44 07770 742081 architected.design@gmait.com www.architecteddesign.co.uk