




**Existing Side (East) Elevation**  
 Scale 1:100 @ A3 | 1:50 @ A1



**Existing Section AA**  
 Scale 1:100 @ A3 | 1:50 @ A1



**Existing Front (North) Elevation**  
 Scale 1:100 @ A3 | 1:50 @ A1

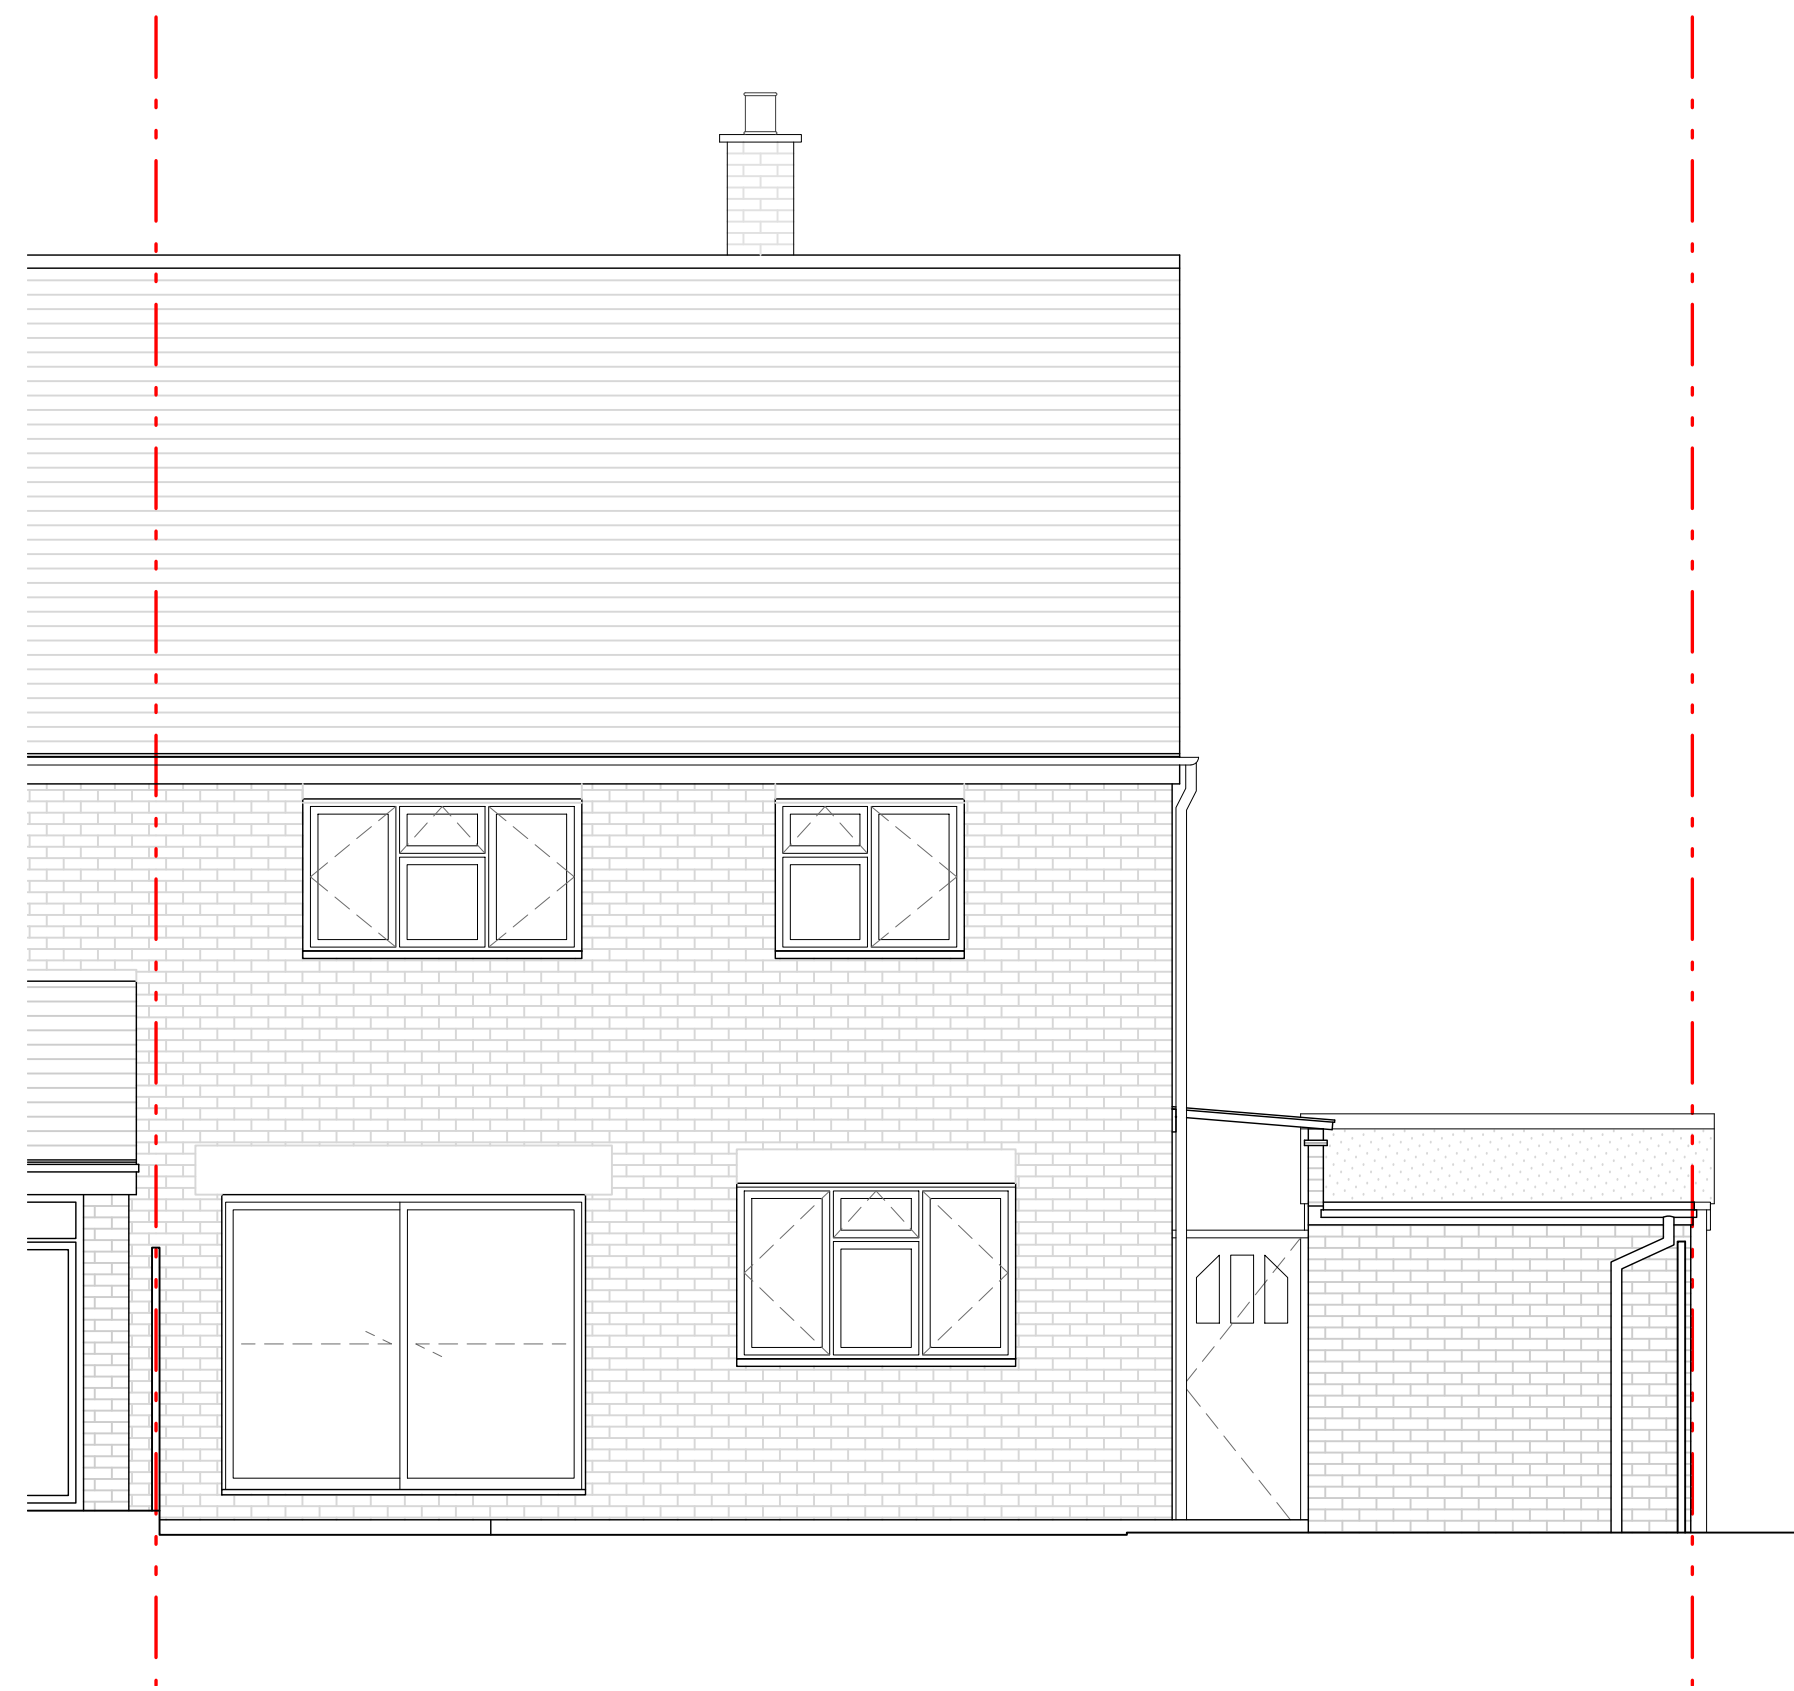

**Existing Rear (South) Elevation**  
 Scale 1:100 @ A3 | 1:50 @ A1

REV	DATE	DESCRIPTION	BY

**ISSUED FOR INFORMATION**  
 NOT FOR CONSTRUCTION

CONTRACTORS MUST VERIFY ALL DIMENSIONS ON SITE BEFORE COMMENCING WITH ANY WORK. ALL WORKS MUST COMPLY WITH BUILDING REGULATIONS. THIS DRAWING IS PROTECTED BY COPYRIGHT. ONLY SCALE FROM THIS DRAWING FOR PLANNING PURPOSES.

client: Anushka Nayak

address: 75 Hilldale Road SM1 2JA


project: Rear & Side Extensions

drawings: Existing Elevations & Section

drawn by: CM scale: 1:100@A3

checked by: NI date: 22/04/2024

dwg no. 2417.1/A103 rev: -

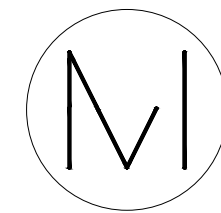

Mulhern Iremonger  
 Design Studios

Creative Works, 7 Blackhorse Lane  
 London, E17 6DS  
 +44 (0) 79 4718 0681  
 info@midsignstudios.com  
 www.midsignstudios.com