
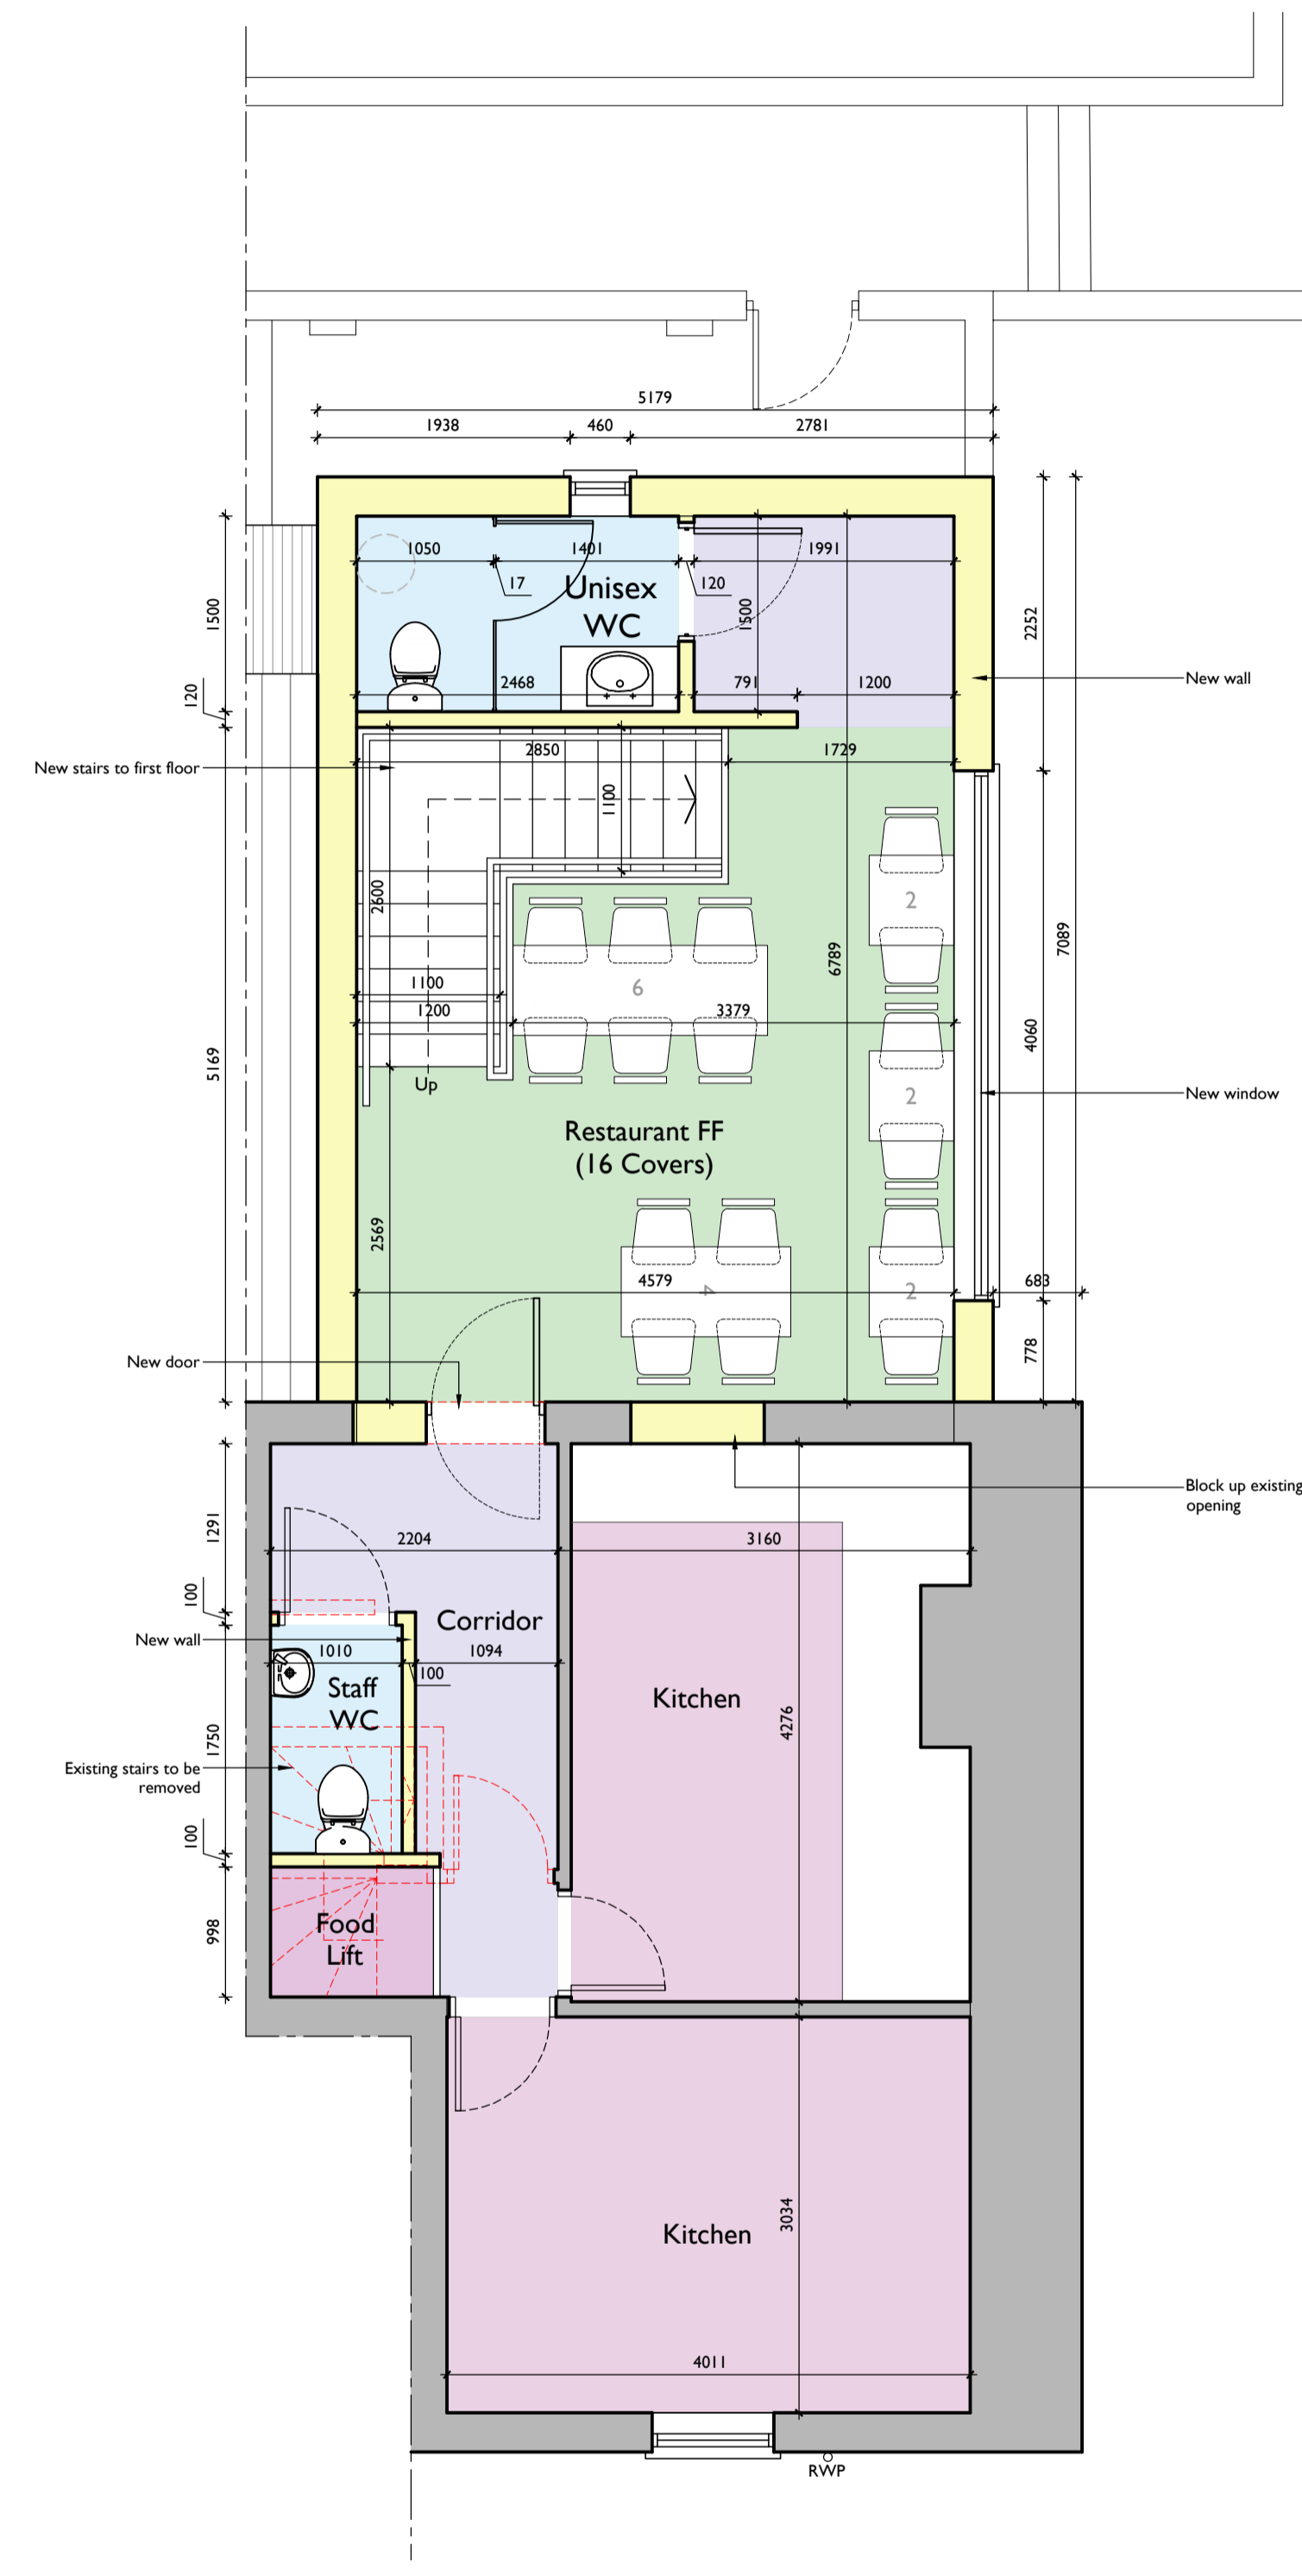


LEGEND (PLAN):

- EXISTING
- PROPOSED
- DEMOLITION

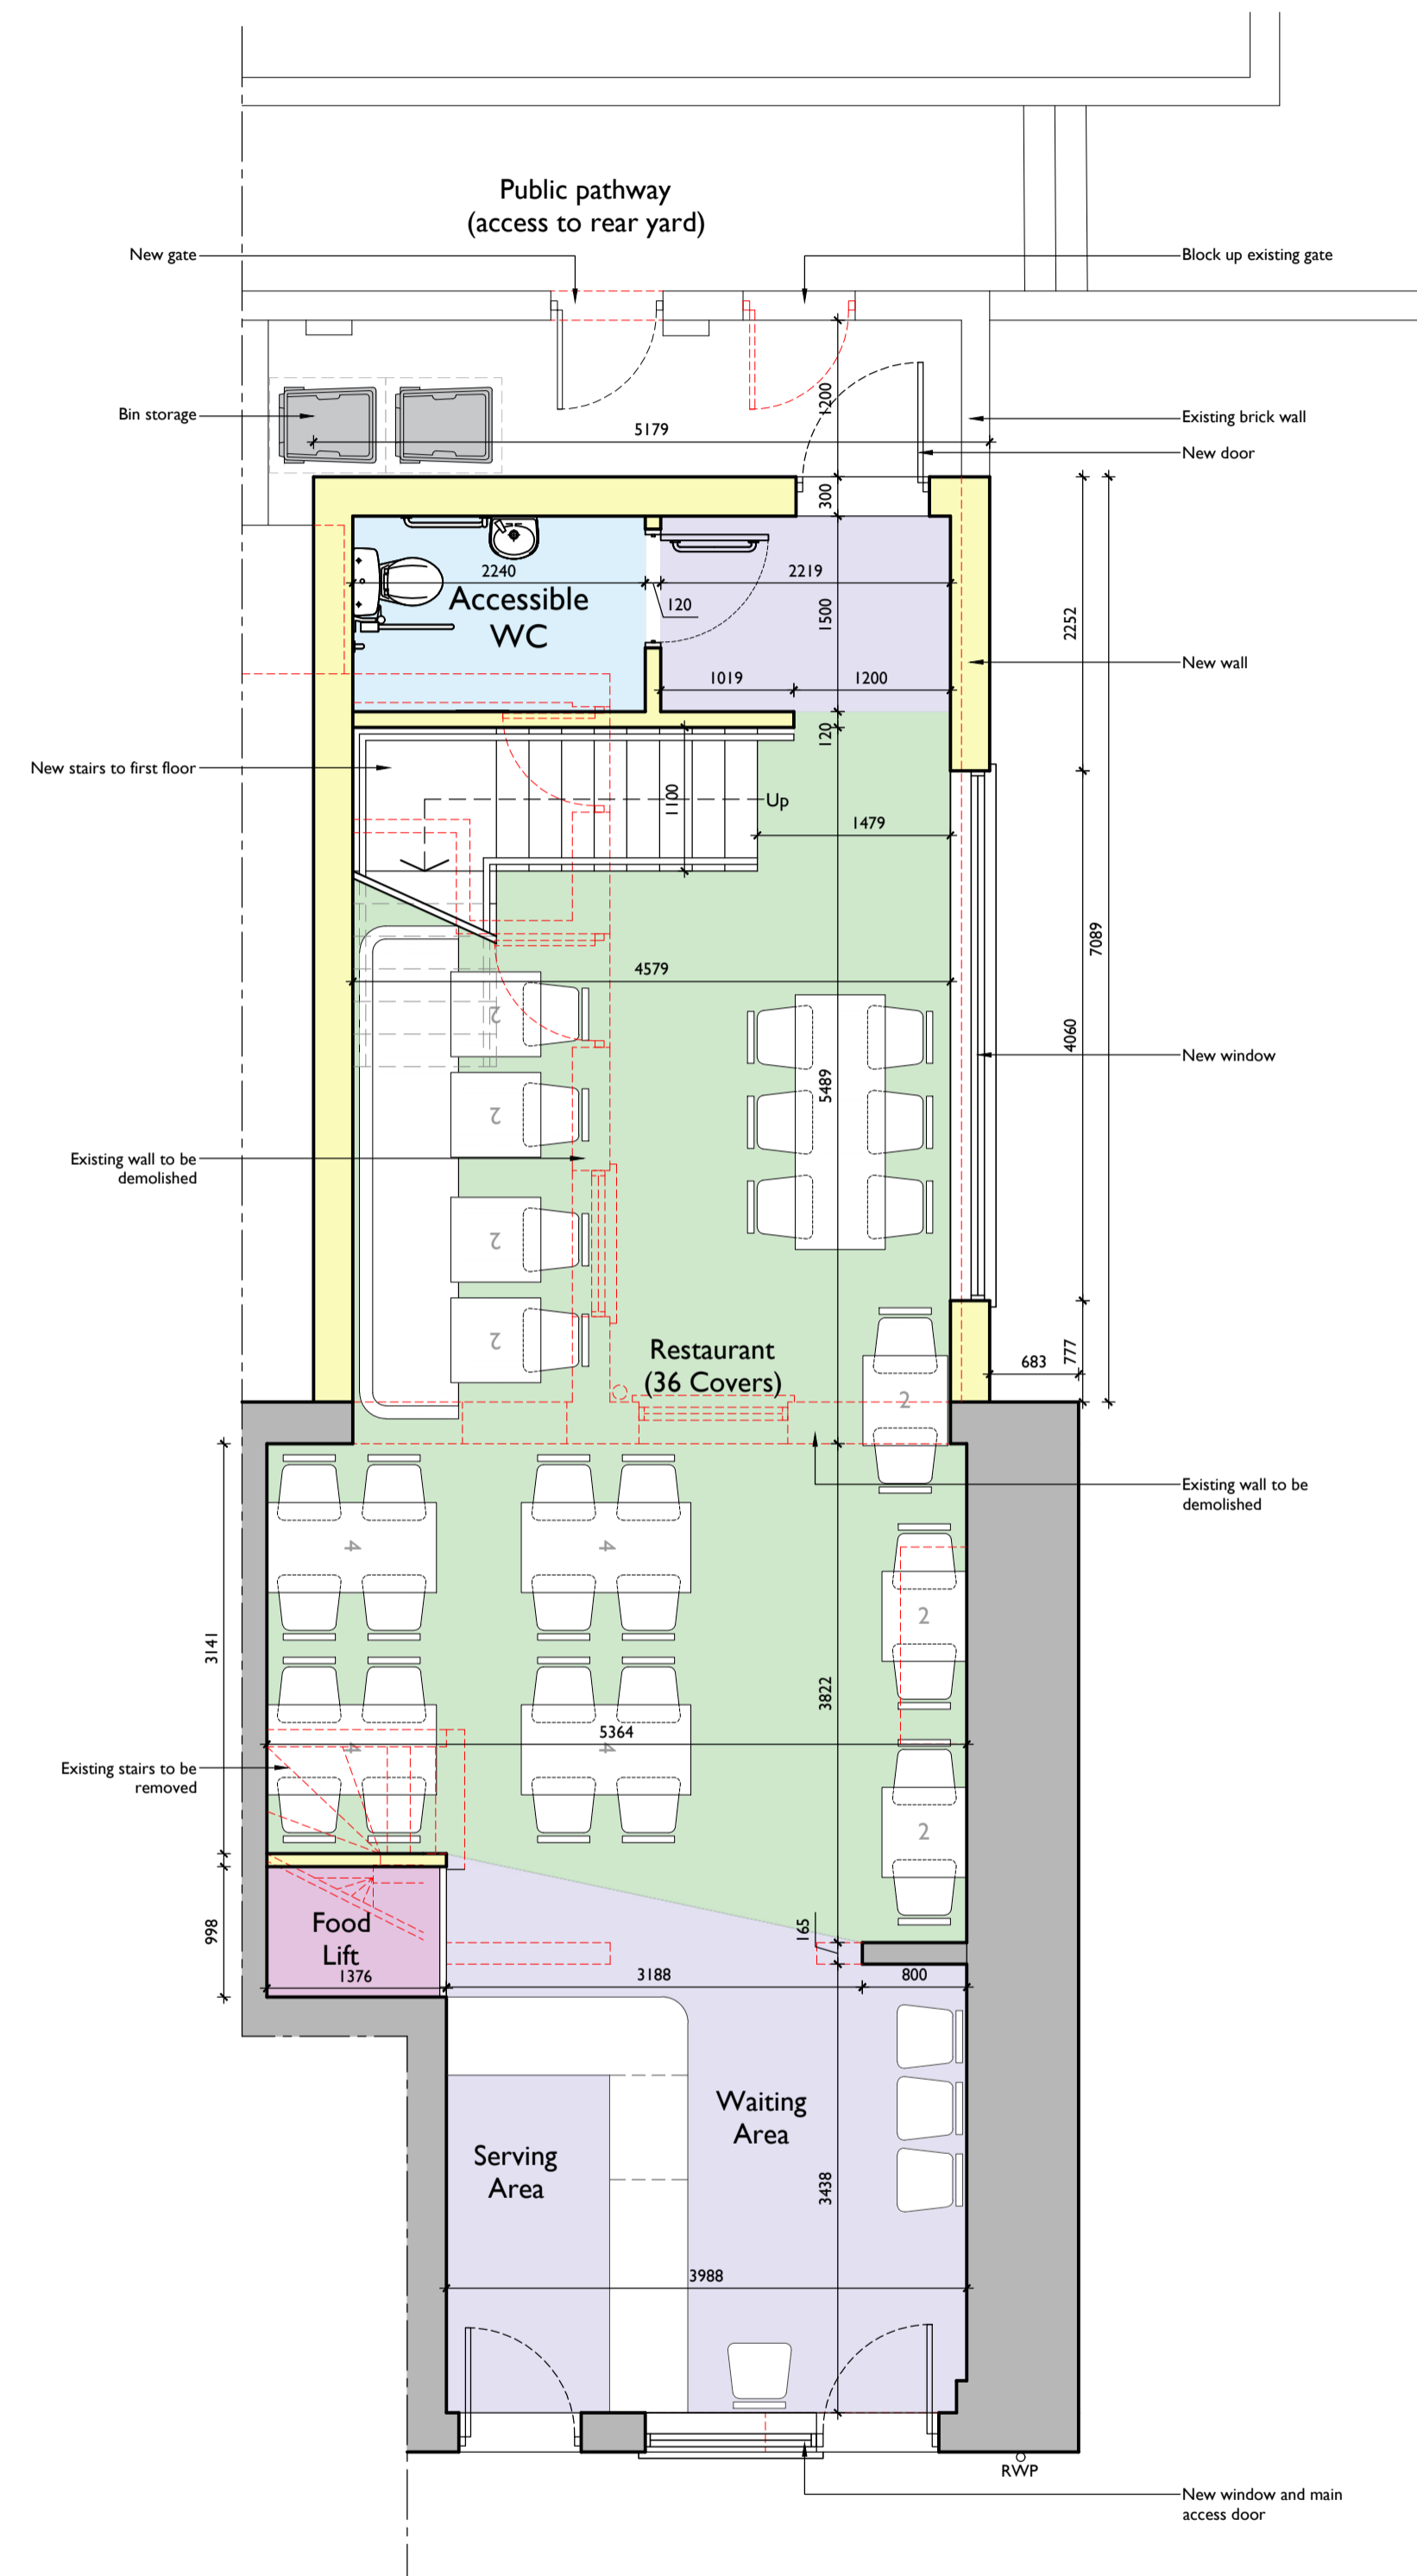

PROJECT:
Rear extension and change of use.

DRAWING TITLE:
Proposed Layouts.

PROJECT ADDRESS:
**4 Newcastle St,
Mansfield
NG18 1TH**

CLIENT:
Mr Ardjan Shehu

SCALE: 1:50 @ A1 DATE: 2023.12

DRAWING NUMBER: **DK211_301** REVISION: -

PLANNING