


**Ground Floor Layout:**

1:50 at A1  
0m 0.5m 1m 2.5m

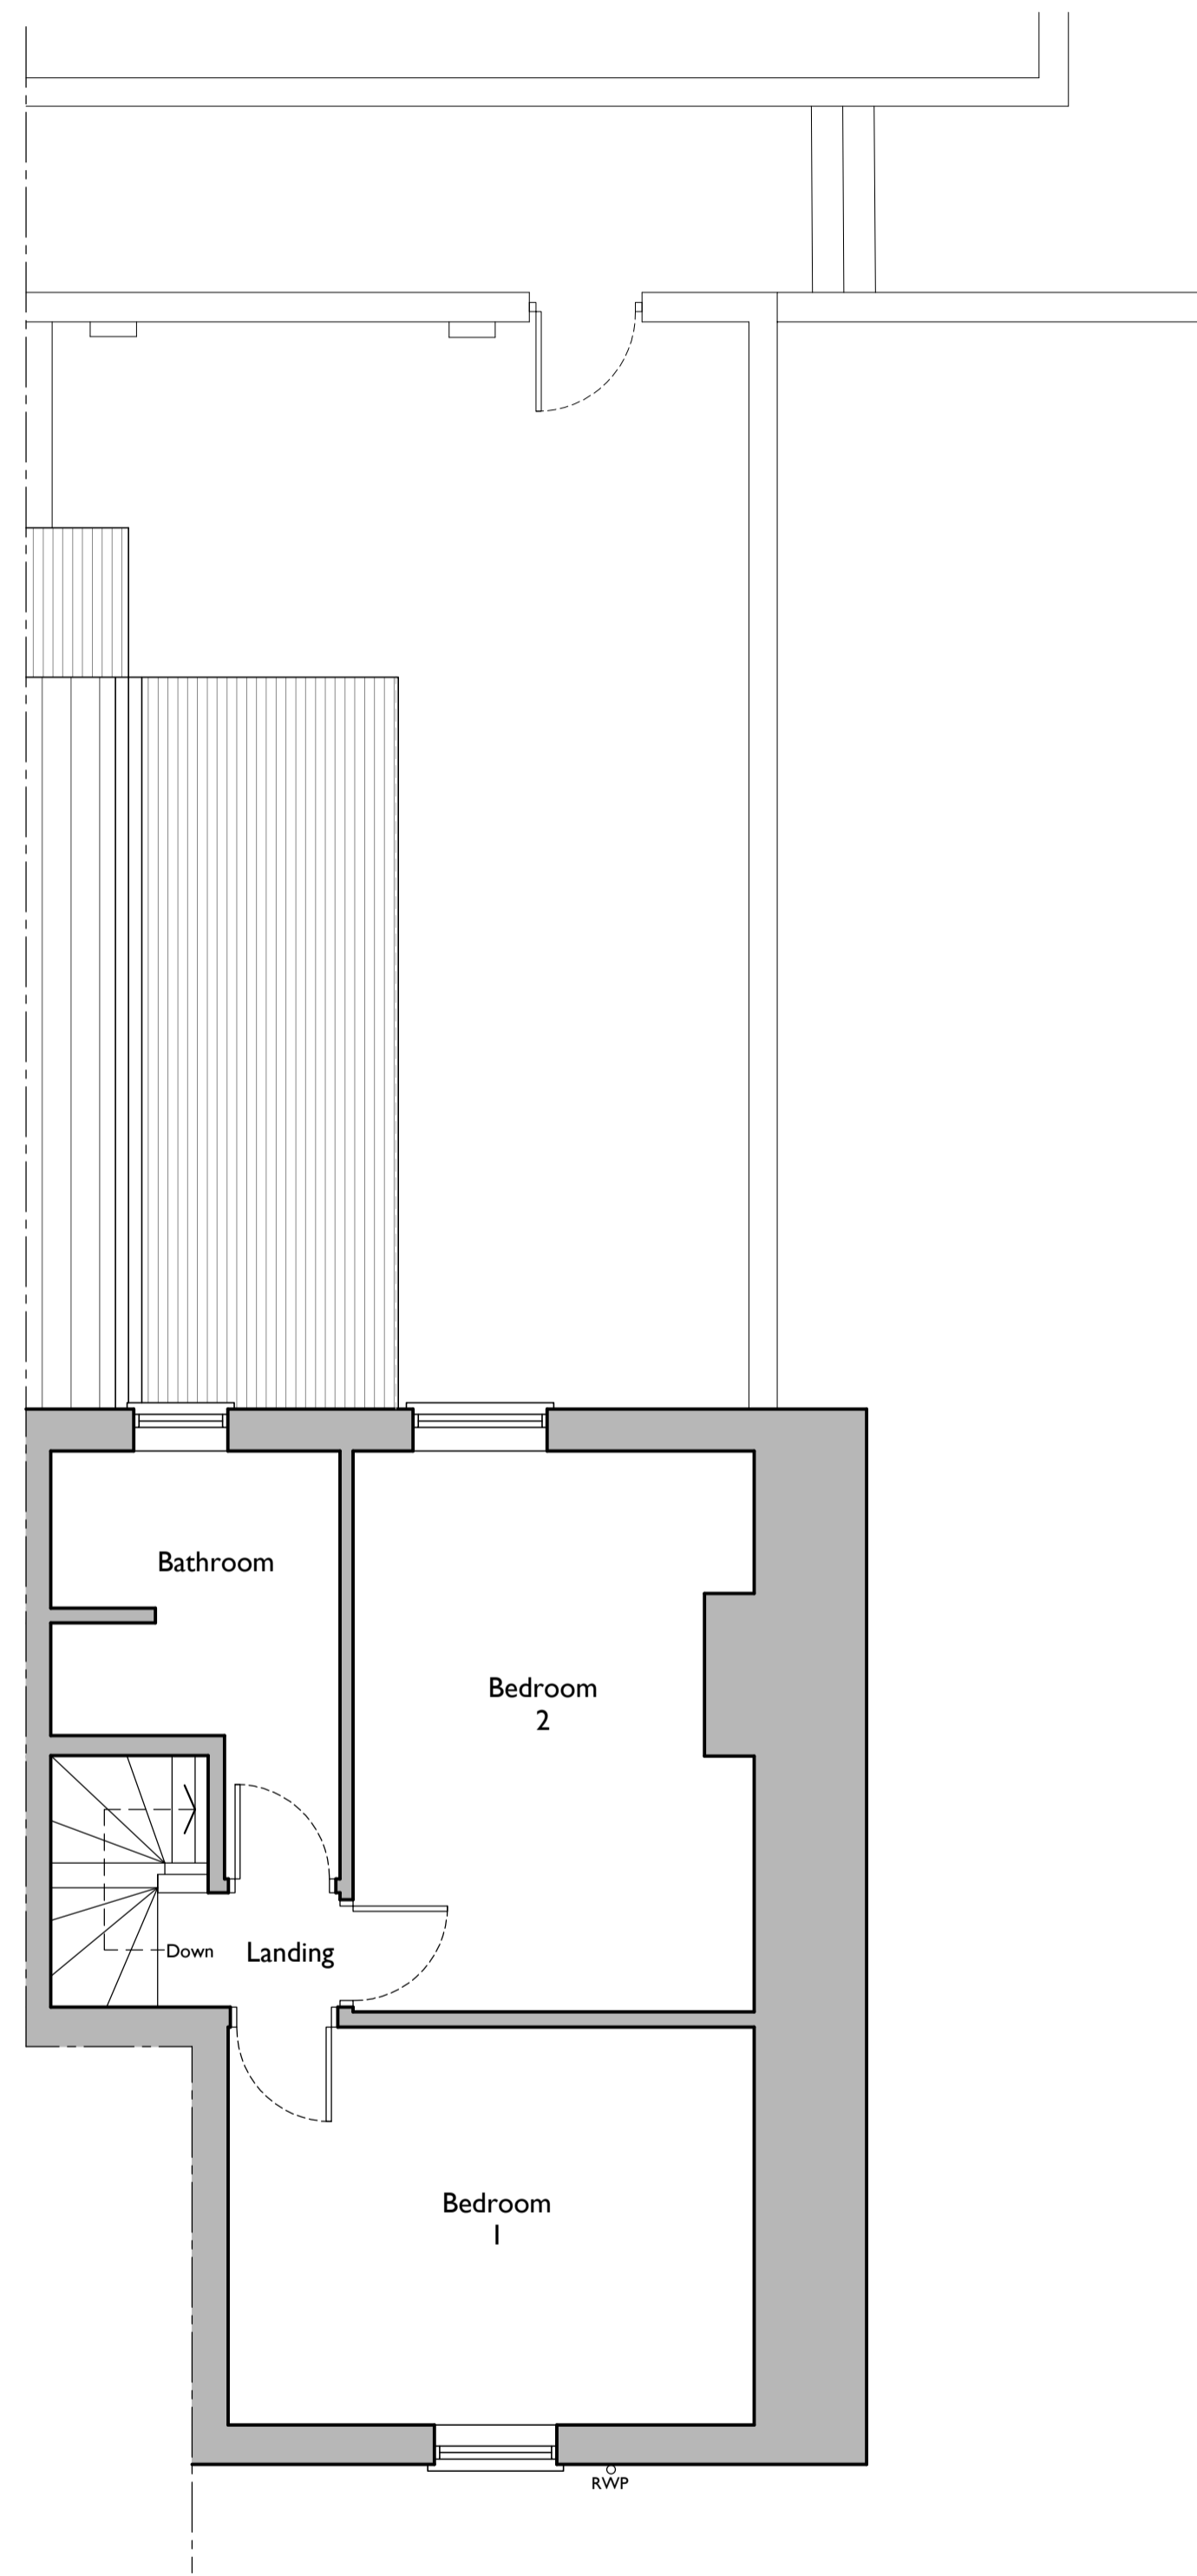

**First Floor Layout:**

1:50 at A1

PROJECT:  
**Rear extension and change of use.**

DRAWING TITLE:  
**Existing Layouts.**

PROJECT ADDRESS:  
**4 Newcastle St,  
Mansfield  
NG18 1TH**

CLIENT:  
**Mr Ardjan Shehu**

SCALE: 1:50 @ A1 DATE: 2023.12

DRAWING NUMBER: **DK211\_100** REVISION: -

**AS EXISTING**