


Front (Lichfield Lane elevation)




Rear (garden elevation)



Side view from No. 15 Lichfield Lane

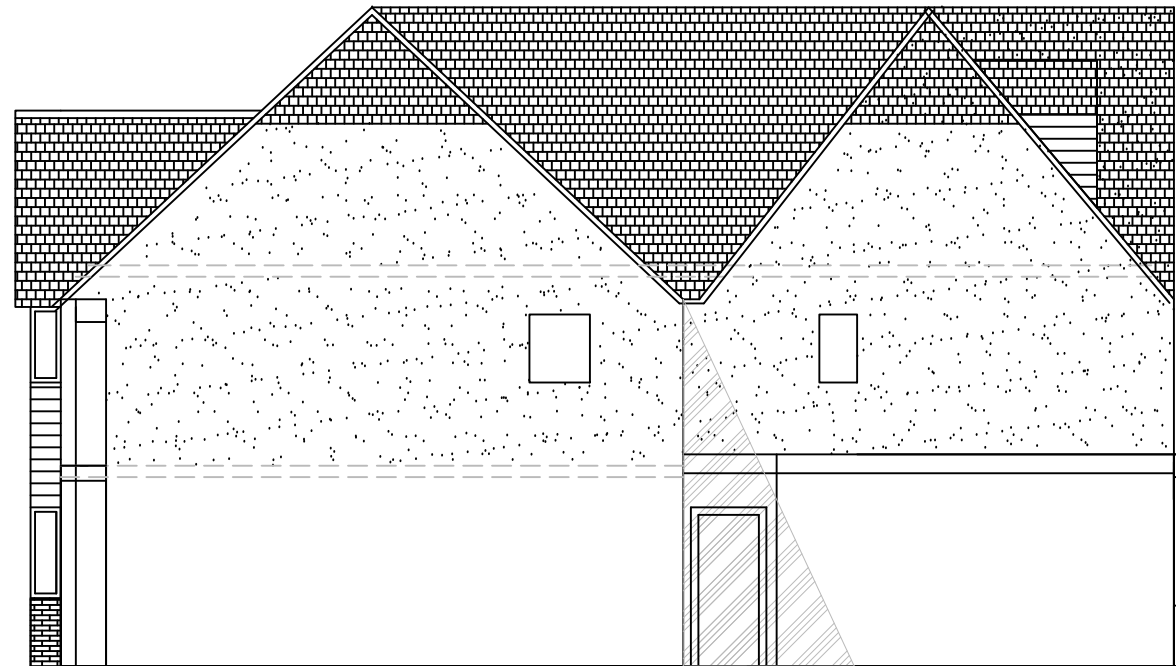

Side view from No. 2 Orchard Close

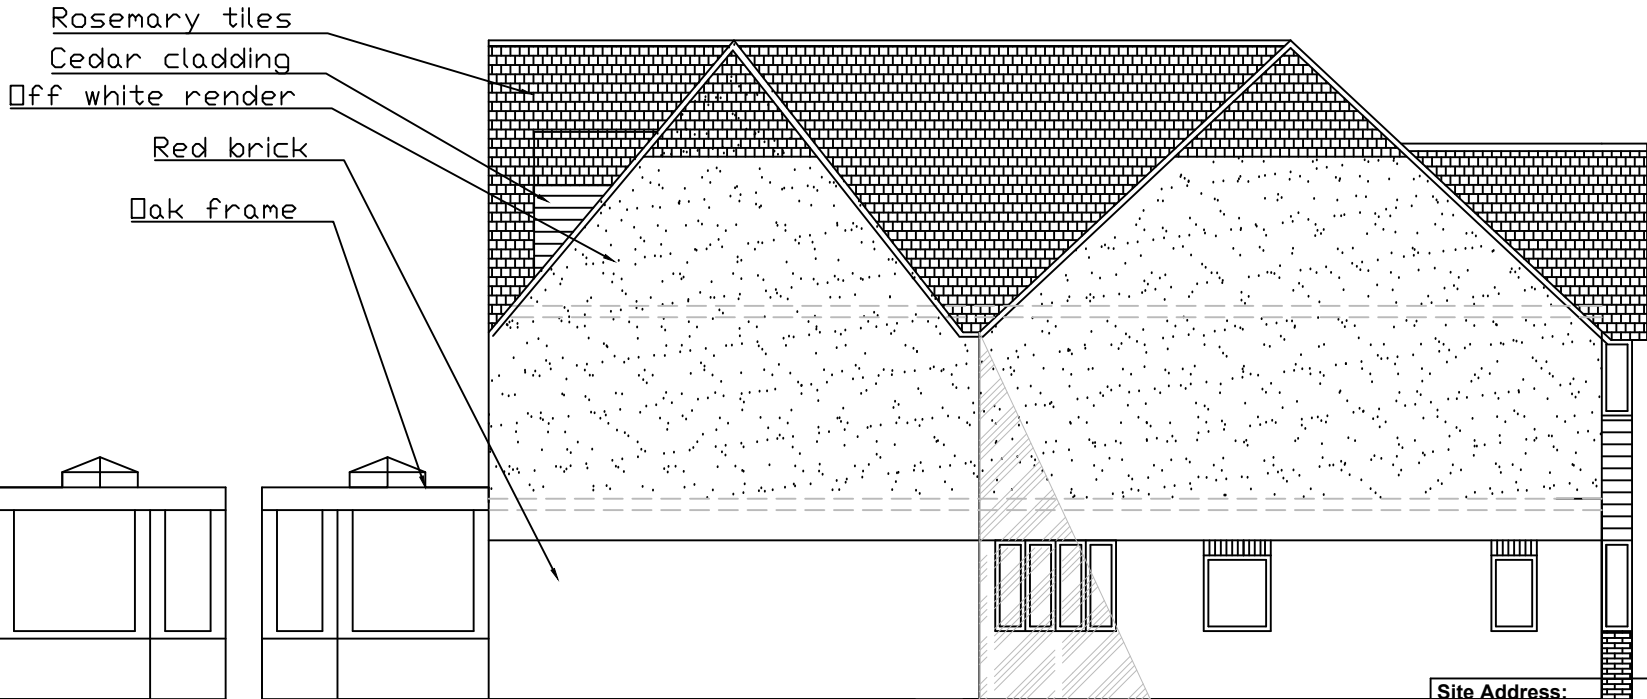

Site Address:	
11 Lichfield Lane, Mansfield	
Client:	
Olie Sheppard	
Drawing:	
Proposed Elevations	
DWG No.: OS 2020-002	Rev B
Scale 1:100 @ A3	