



Block Plan Scale 1:200

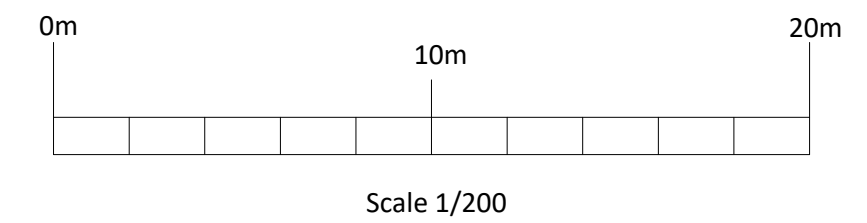

Crown Copyright and database rights 2024 OS Licence no. AC0000805567

Location Plan Scale 1:1250


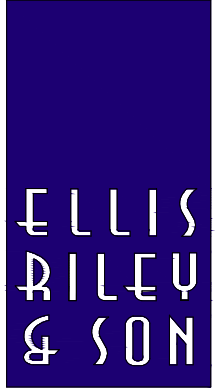
<p style="writing-mode: vertical-rl; transform: rotate(180deg); font-size: 8px;">Planning &amp; Building Design Services</p>  <p style="font-size: 8px;">14 Eastwood Avenue Warsop Notts NG20 0PJ</p> <p style="font-size: 8px;">Tel: 01623 840118 Web: www.ellis-riley.co.uk E-mail: ellisandste@hotmail.co.uk Mobile: 07885 854103</p>	<p><b>Proposal</b> - First Floor Extension &amp; Loft Conversion (alterations to approved scheme ref: 2020/0543)</p>
	<p><b>Site Address</b> - 11 Lichfield Lane Mansfield Notts NG18 4RA</p>
	<p><b>Drawing</b> - Block Plan - Location Plan</p>
	<p><b>Client</b> - Mr G Hyseni</p>
	<p><b>Scales</b> - 1:200 1:1250</p>
	<p><b>Paper Size</b> - A2</p>
<p><b>Drawn</b> ..S.Riley.....</p>	
<p><b>Drg No</b> ..2024-027(4).....</p>	
<p><b>Date</b> ..29/03/2024.....</p>	