



Existing First Floor  
(as surveyed 14/03/24)

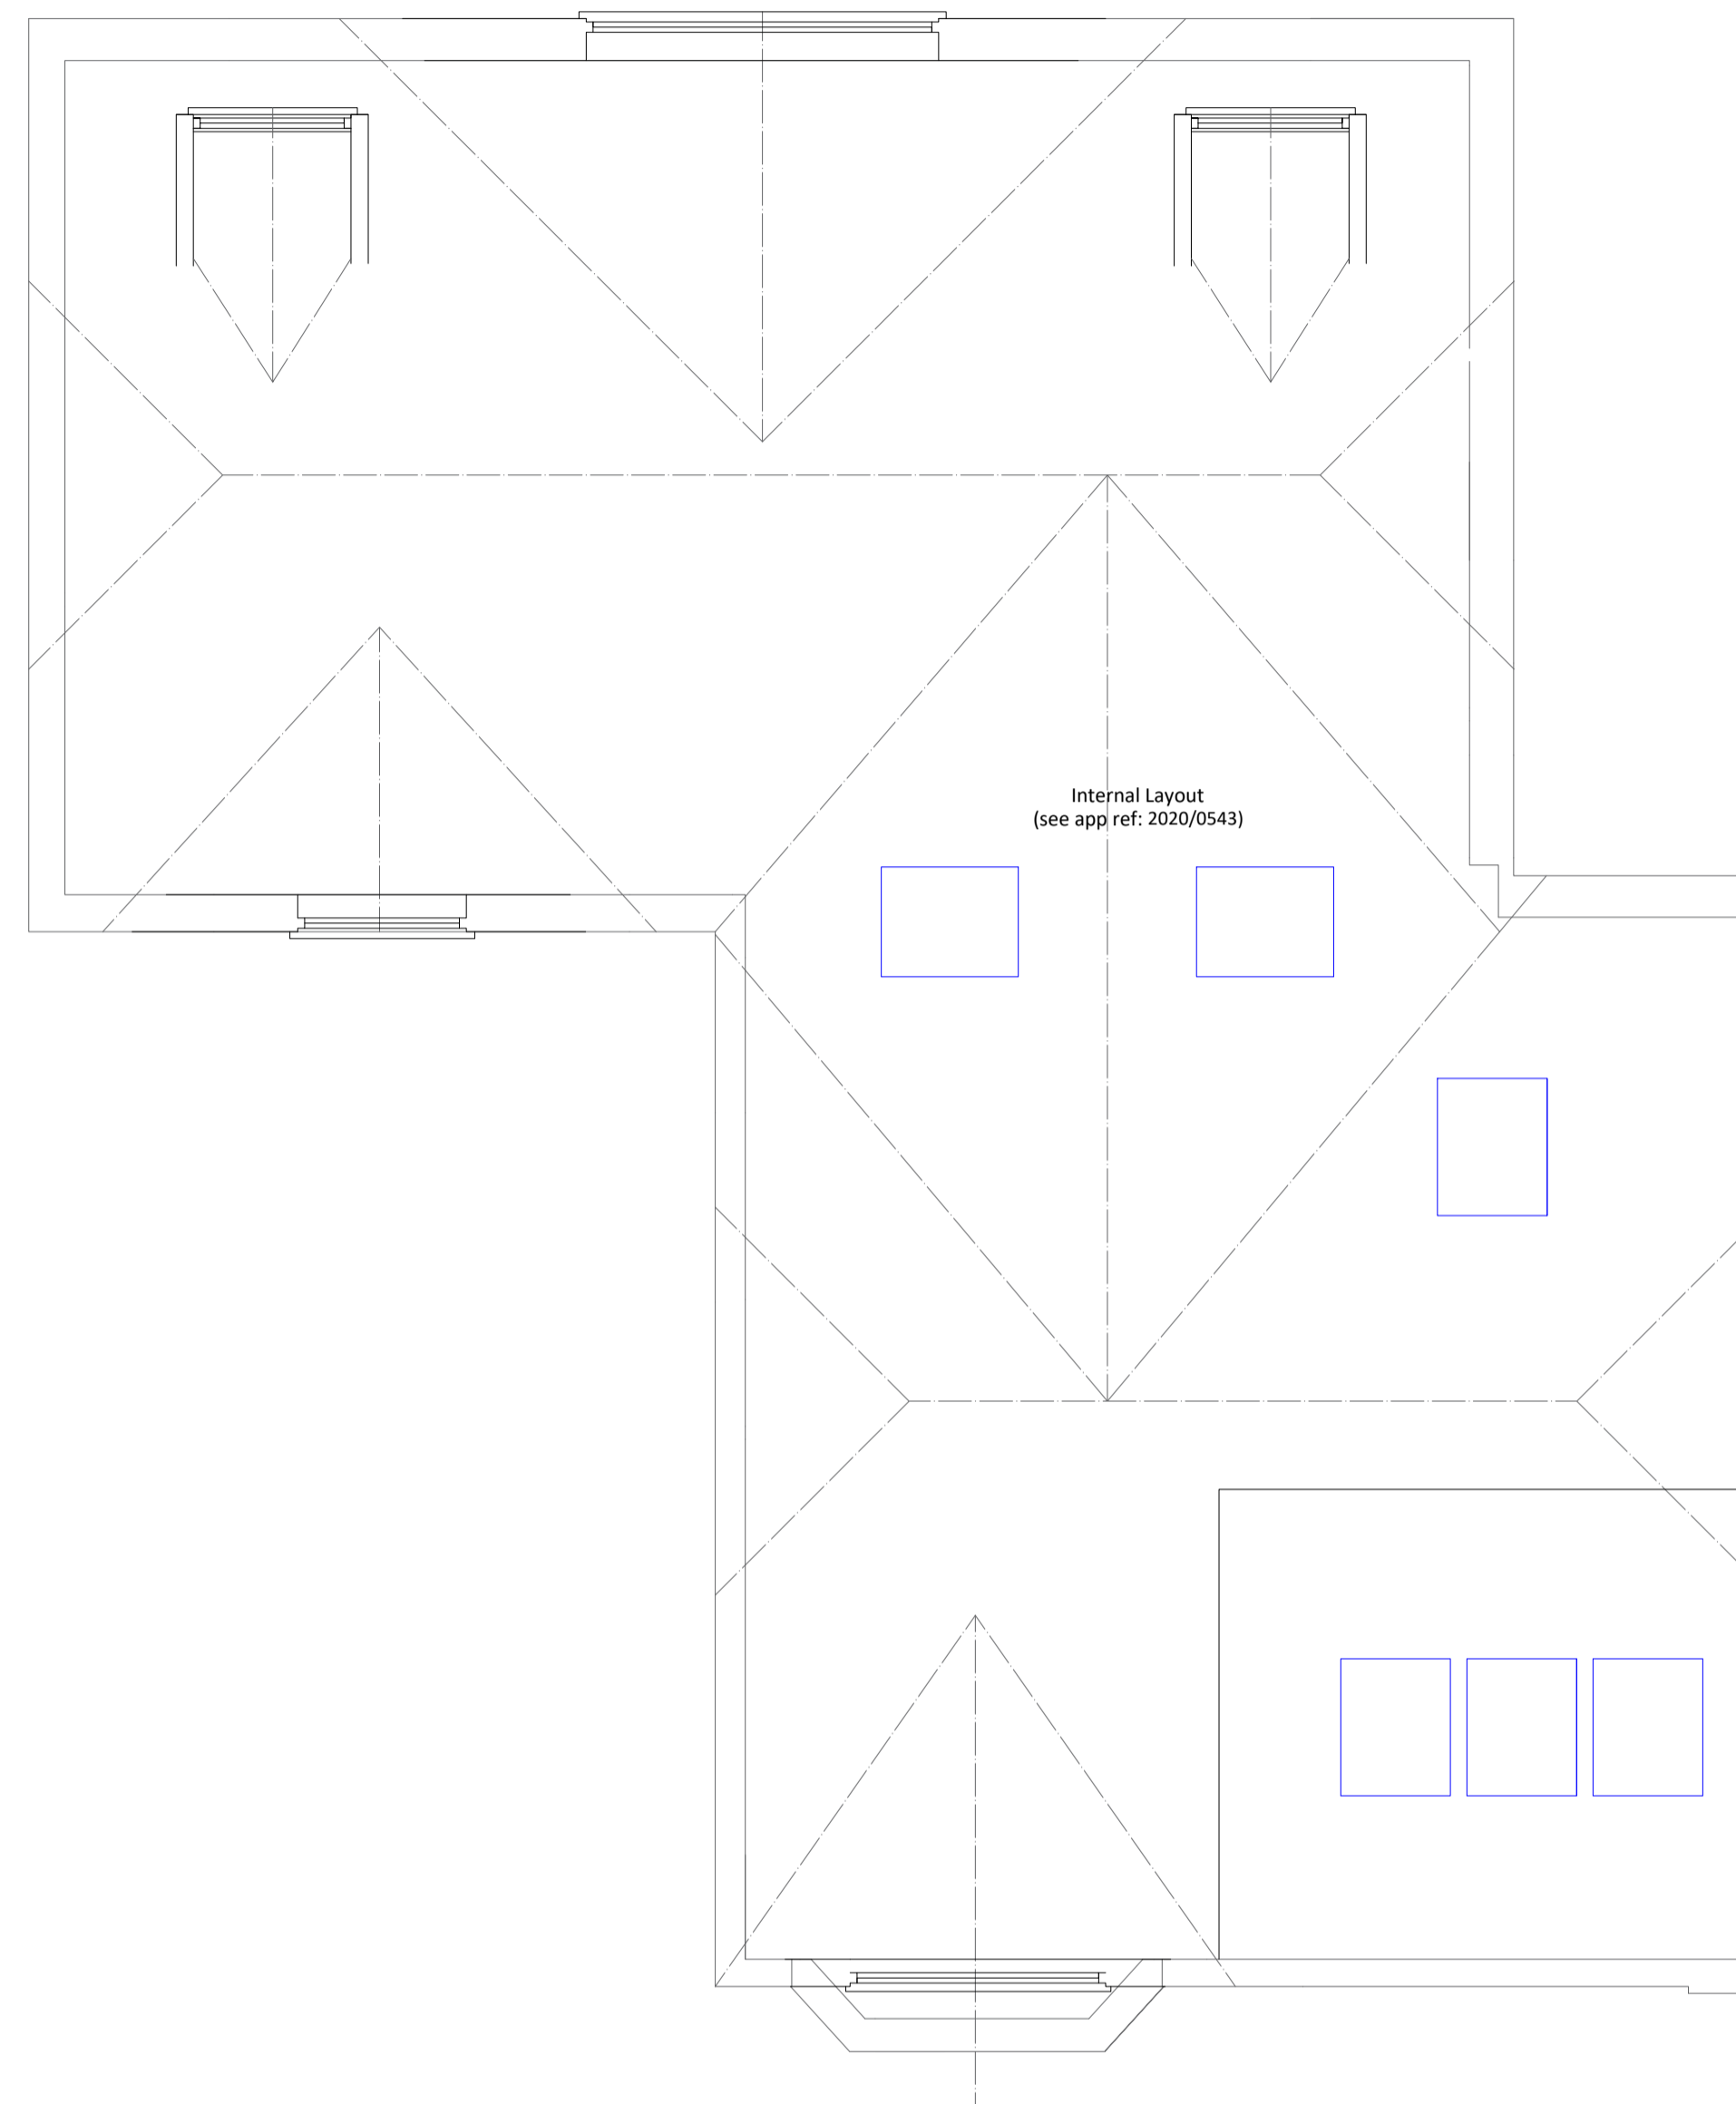

Existing Rooms-in-Roofspace  
(as surveyed 14/03/24)

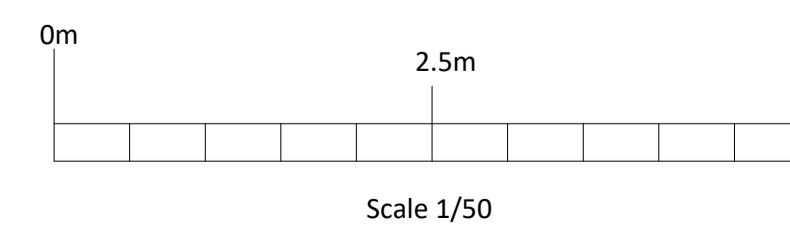

<p>Planning &amp; Building Design Services <b>ELLIS RILEY &amp; SON</b></p> <p>14 Eastwood Avenue Warsop Notts NG20 0PJ</p> <p>Tel: 01623 840118 Web: www.ellis-riley.co.uk E-mail: ellisandste@hotmail.co.uk Mobile: 07885 854103</p>	<p><b>Proposal</b> - First Floor Extension &amp; Loft Conversion (alterations to approved scheme ref: 2020/0543)</p>
	<p><b>Site Address</b> - 11 Lichfield Lane Mansfield Notts NG18 4RA</p>
	<p><b>Drawing</b> - First Floor &amp; Room-in-Roofspace Plans</p>
	<p><b>Client</b> - Mr G Hyseni</p>
	<p><b>Scales</b> - 1:50</p>
	<p><b>Paper Size</b> - A1</p>
<p><b>Drawn</b> - S.Riley.....</p>	
<p><b>Drg No</b> .....2024-027(3).....</p>	
<p><b>Date</b> .....29/03/2024.....</p>	