


This copy has been made by or with the authority of Midlothian Council pursuant to Section 47 of the Designs and Patents Act 1988. Unless that Act provides a relevant exception to copyright, the copy must not be copied without the prior permission of the copyright owner.



Location Plan
1:1250

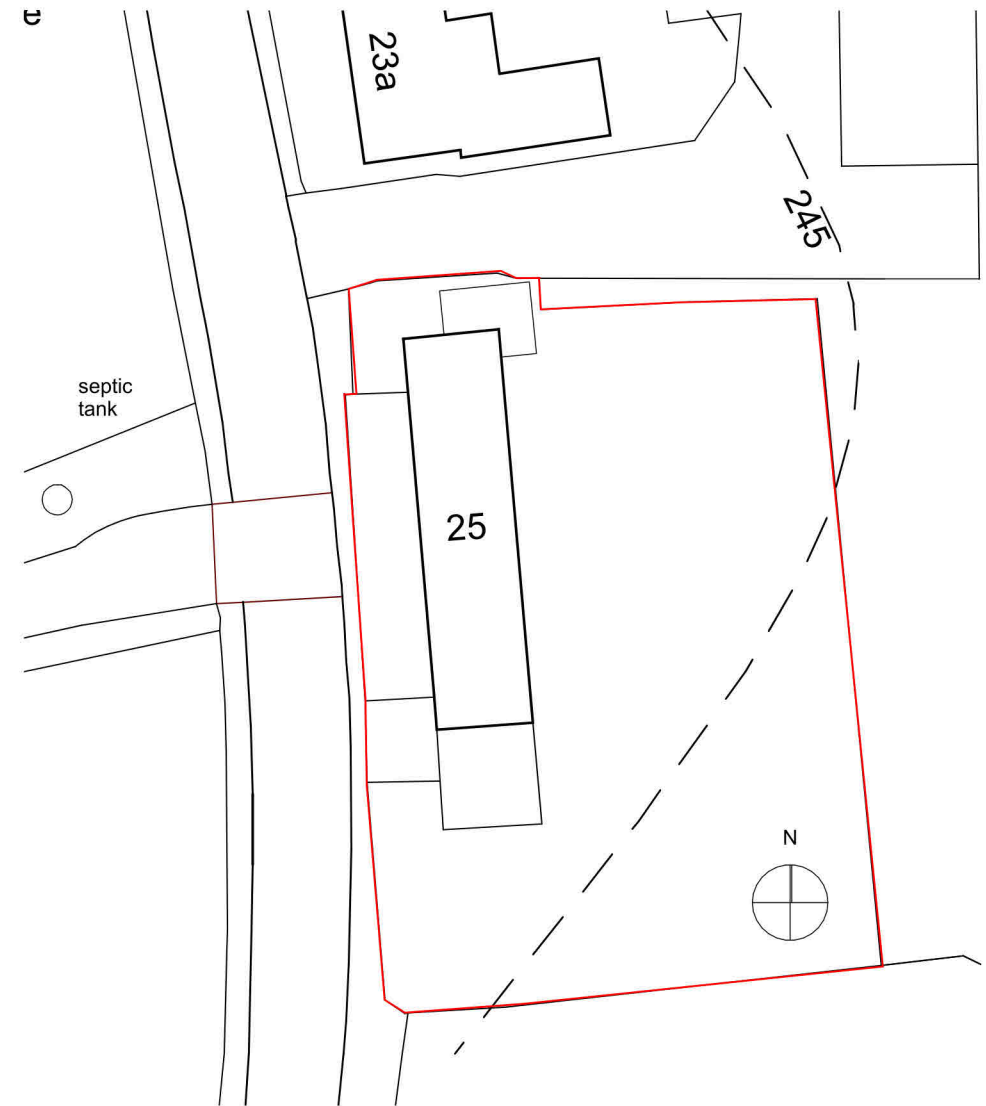

Block Plan
1:500

Colin Lonie
Architectural
Services

website: www.colinlonie.com
e-mail: colin@colinlonie.com
phone: 07849185254

Client: **Mr & Mrs J Hall**

25 Howgate
Penicuik
EH26 8QB

Site: 25 Howgate,
Penicuik,
EH26 8QB

Do not scale. All dimensions in mm's.
All levels in metres. IF IN DOUBT contact Designer. To be read in
conjunction with Structural Engineers Drawings and Specifications.
COPYRIGHT OF DESIGN & DRAWING RESERVED

Status: **Planning**

Job Title: **Proposed Wind Break Fencing**

Drg. Name: **Location and Block Plans**

Drawing No. **104-02-1**

Drawn: CL Date: 17/04/2024 Scale: 1:1250, 1:500, 1:1 Printed on A3

No	Date	Revision Description	By	Ck