


REVISIONS

Rev	Description	Date	By


NOTES

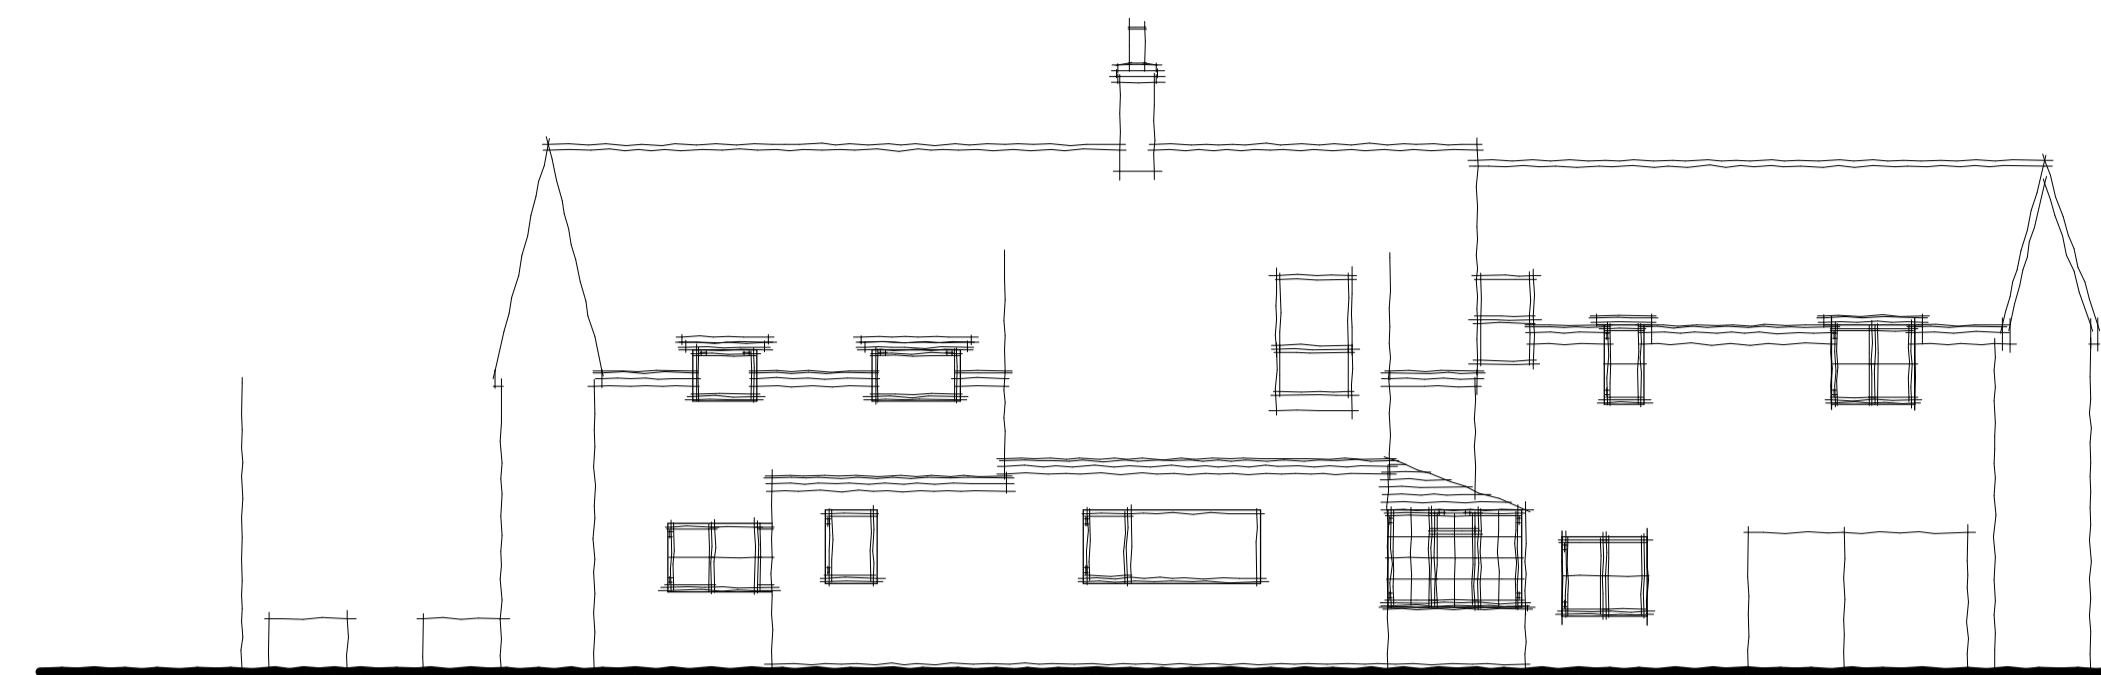


EXISTING NORTH ELEVATION




EXISTING SOUTH ELEVATION

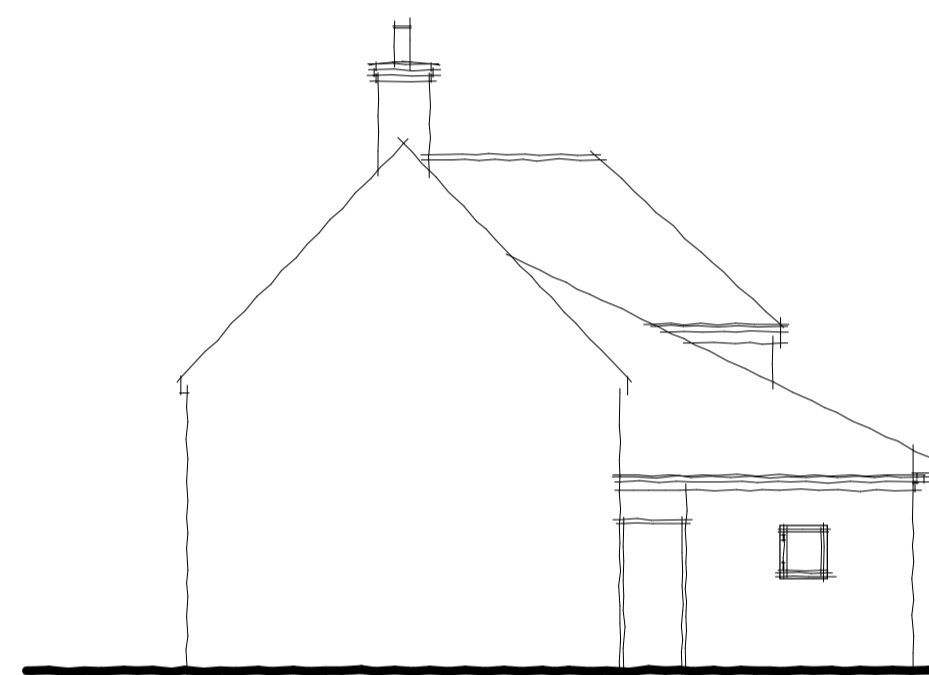


EXISTING EAST ELEVATION

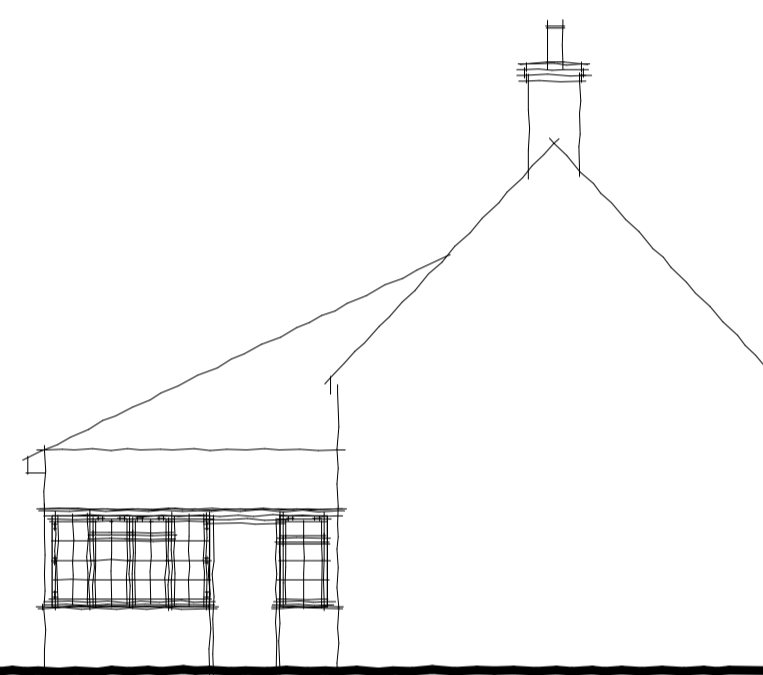


EXISTING WEST ELEVATION

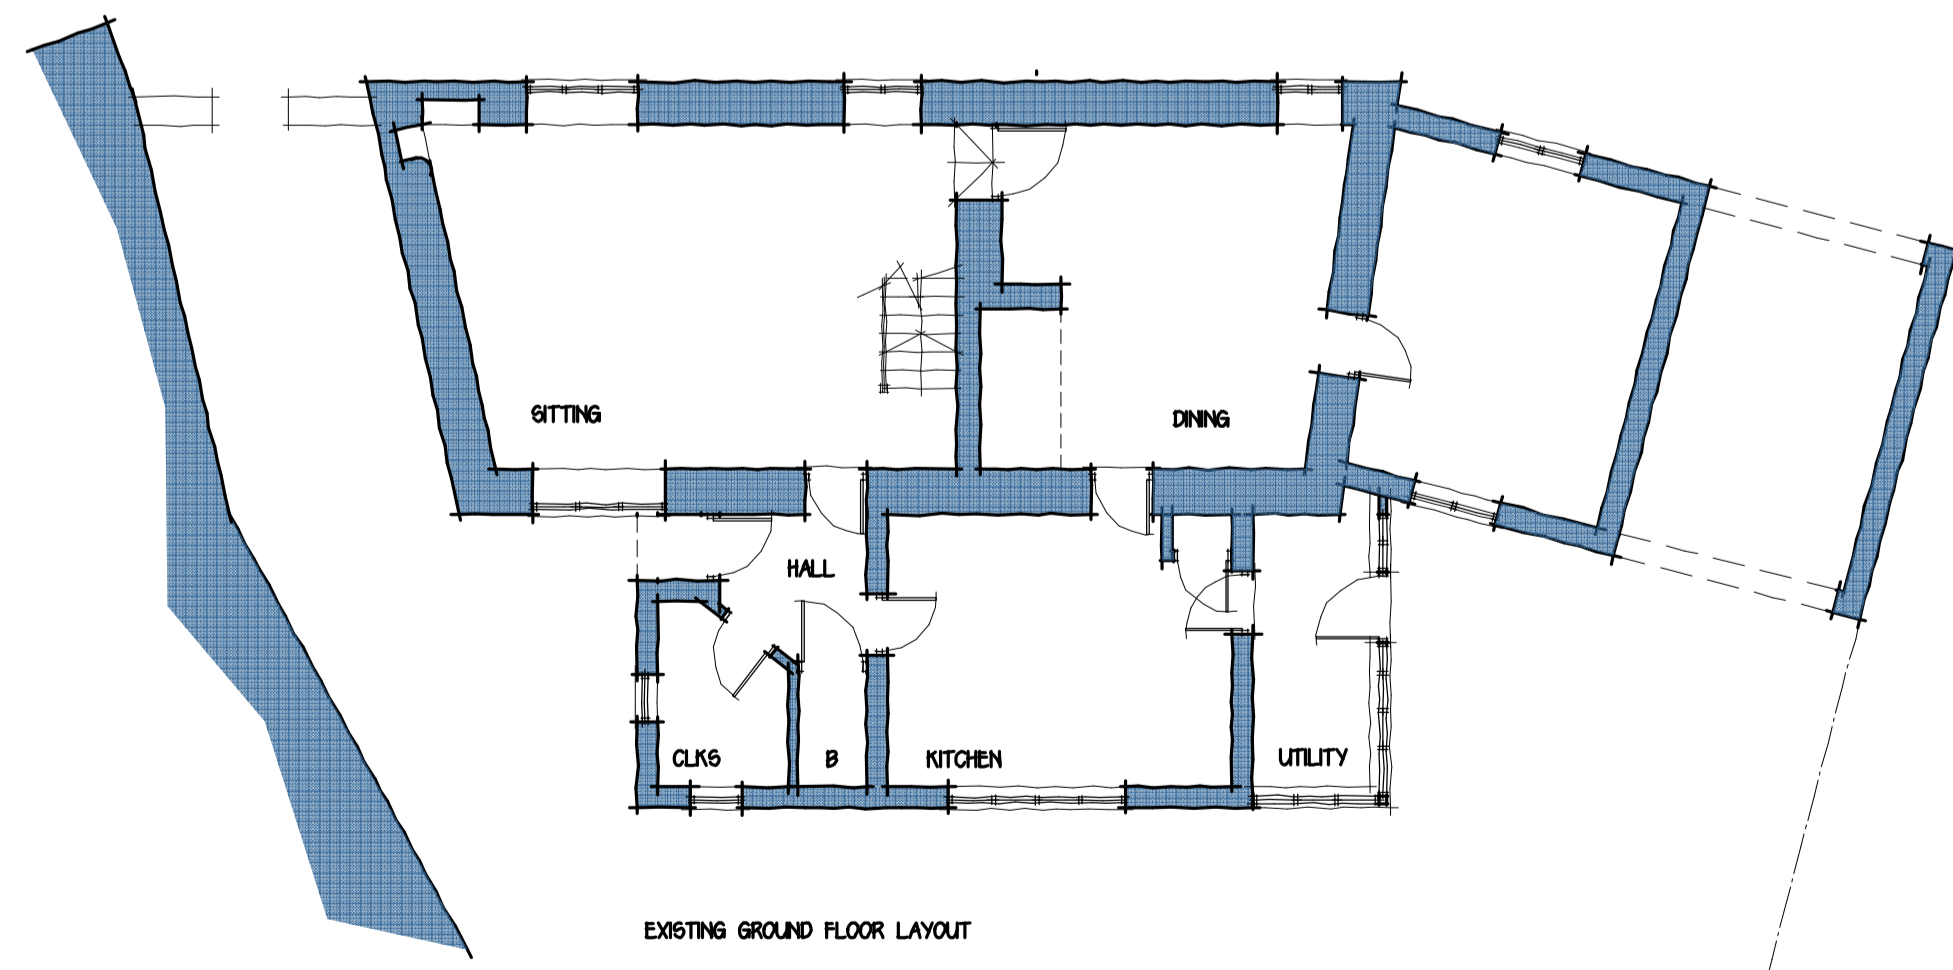

EXISTING GROUND FLOOR LAYOUT

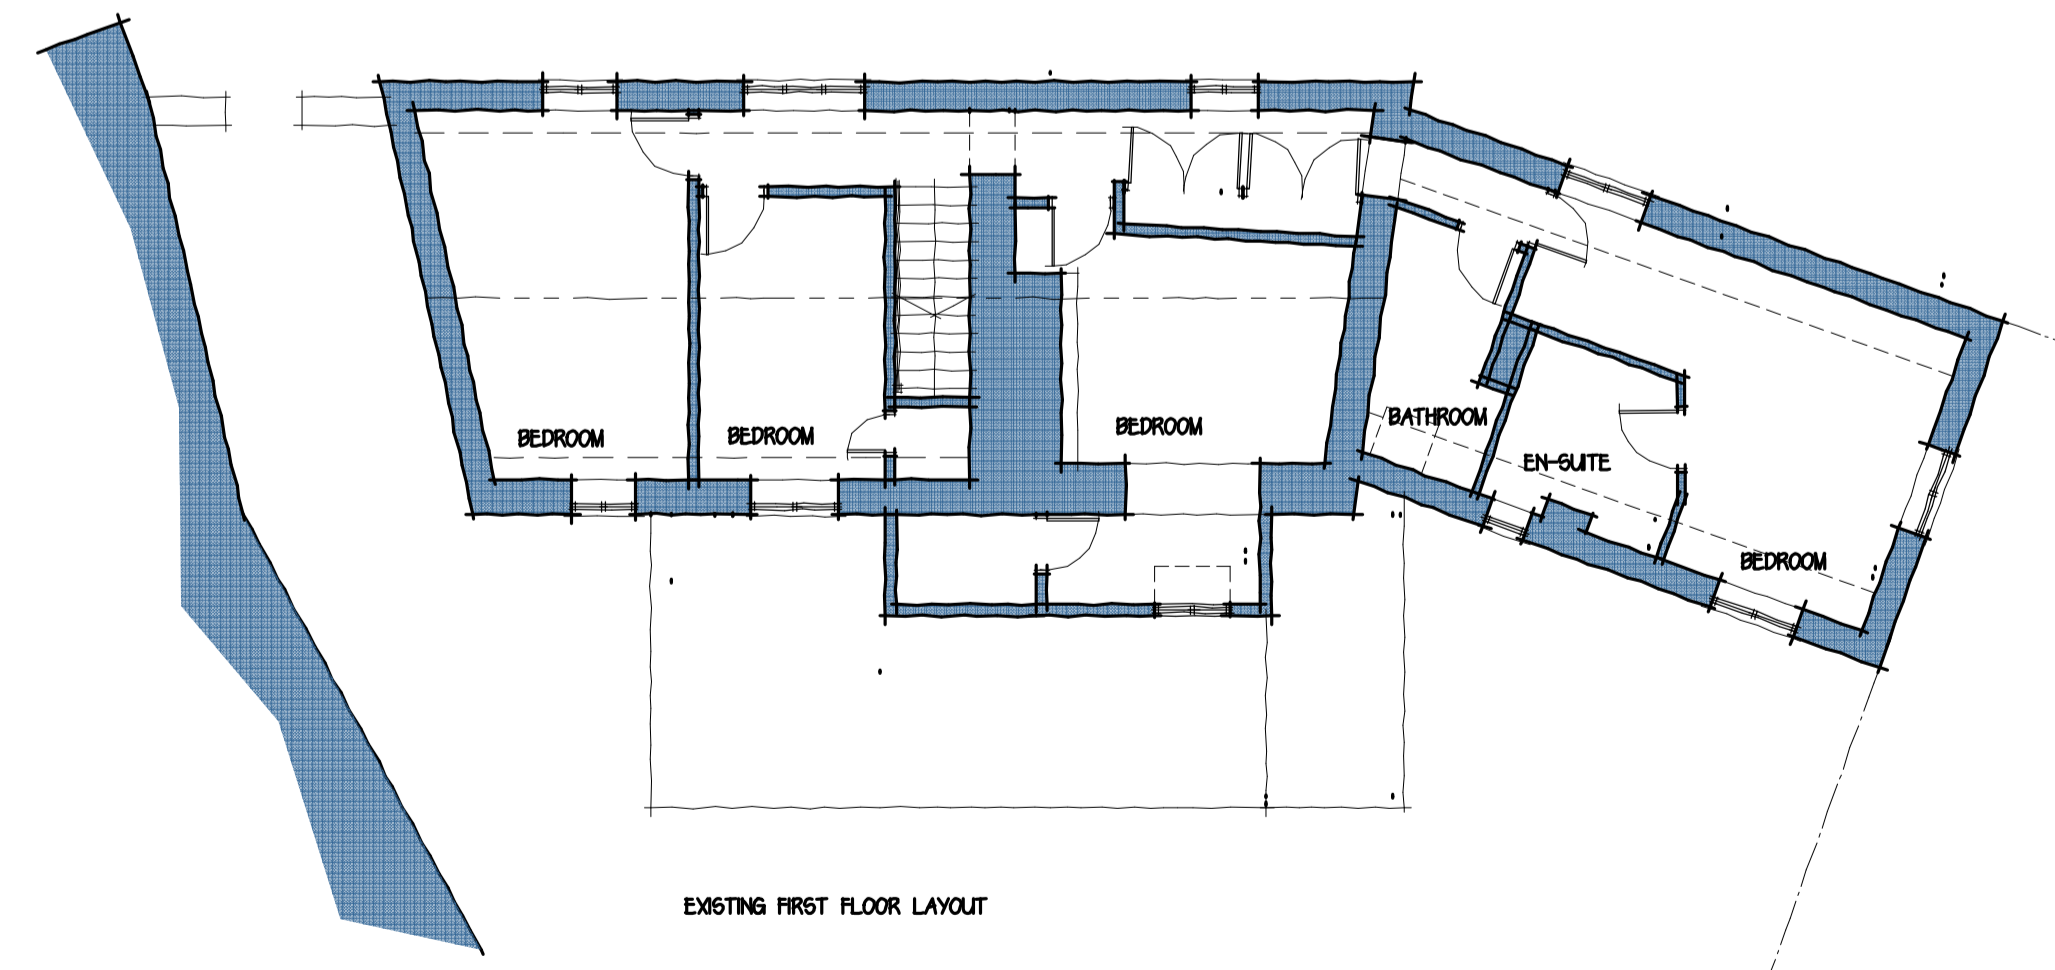

EXISTING FIRST FLOOR LAYOUT

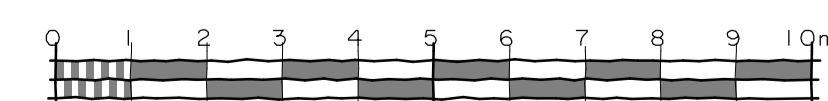

Job:
Proposed Extension/ Alterations,
11, Church Street,
North Luffenham,
Rutland

For
MR & MRS T. RIORDAN

Title:
Existing Layout

Scale:	Drawn No:	Date:	Rev:
1:100	3195/1	Aug 22	

J.E.D. Design
(Architectural Services) Ltd
Member of the Chartered Institute of Architectural Technologists
The Drawing Room, Gainsborough Close, Great Bowden, Leics, LE16 7JH
Email: jed@connect.com Mobile: 0750 224851