



Location Plan

Scale: 1:2500

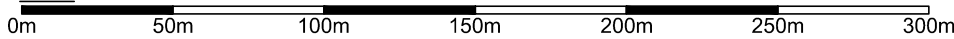

LAND OUTLINED IN RED = APPLICATION SITE

CLIENT: Bavs			 RICHARD AMOS ARCHITECTURE & SURVEYING
PROJECT: Proposed Change of Use at Smith's Workshop, Chirside			
DRAWN: dm	SCALE: 1:2500	DATE: Mar 24	Duns Office (Registered Office): 2 Golden Square, Duns, Berwickshire, TD11 3AW Eyemouth Office: Eyemouth Golf Club, Eyemouth, TD14 5SF Tel: (01361) 882 599 E-mail: enquiries@richardamosltd.co.uk Website: www.richardamosltd.co.uk Registered in Scotland, Company No. 240332 V.A.T Reg. No. 502 4656 71
TITLE: location plan			DRAWING NO: 24/026/loc
DO NOT SCALE FROM THIS DRAWING. These drawings are subject to copyright laws: © Richard Amos Ltd			This drawing is for Planning Purposes Only