


STATUTORY STATUS	
LISTED	YES - GRADE C
CONSERVATION	YES

NOTE
 This drawing has been prepared from historical information that cannot be guaranteed accurate. Responsibility is not accepted for errors made by others in scaling from this drawing. All construction information should be taken from figured dimensions only. All dimensions should be checked on site prior to the manufacture of any components. No services should pass through or over the Boxes & Parcels room. No sprinklers to be located in the Comms Room.

HATCHING

	Area not in scope
	Barrier Matting
	Banking Hall Vinyl Flooring
	Staff Room Vinyl Flooring

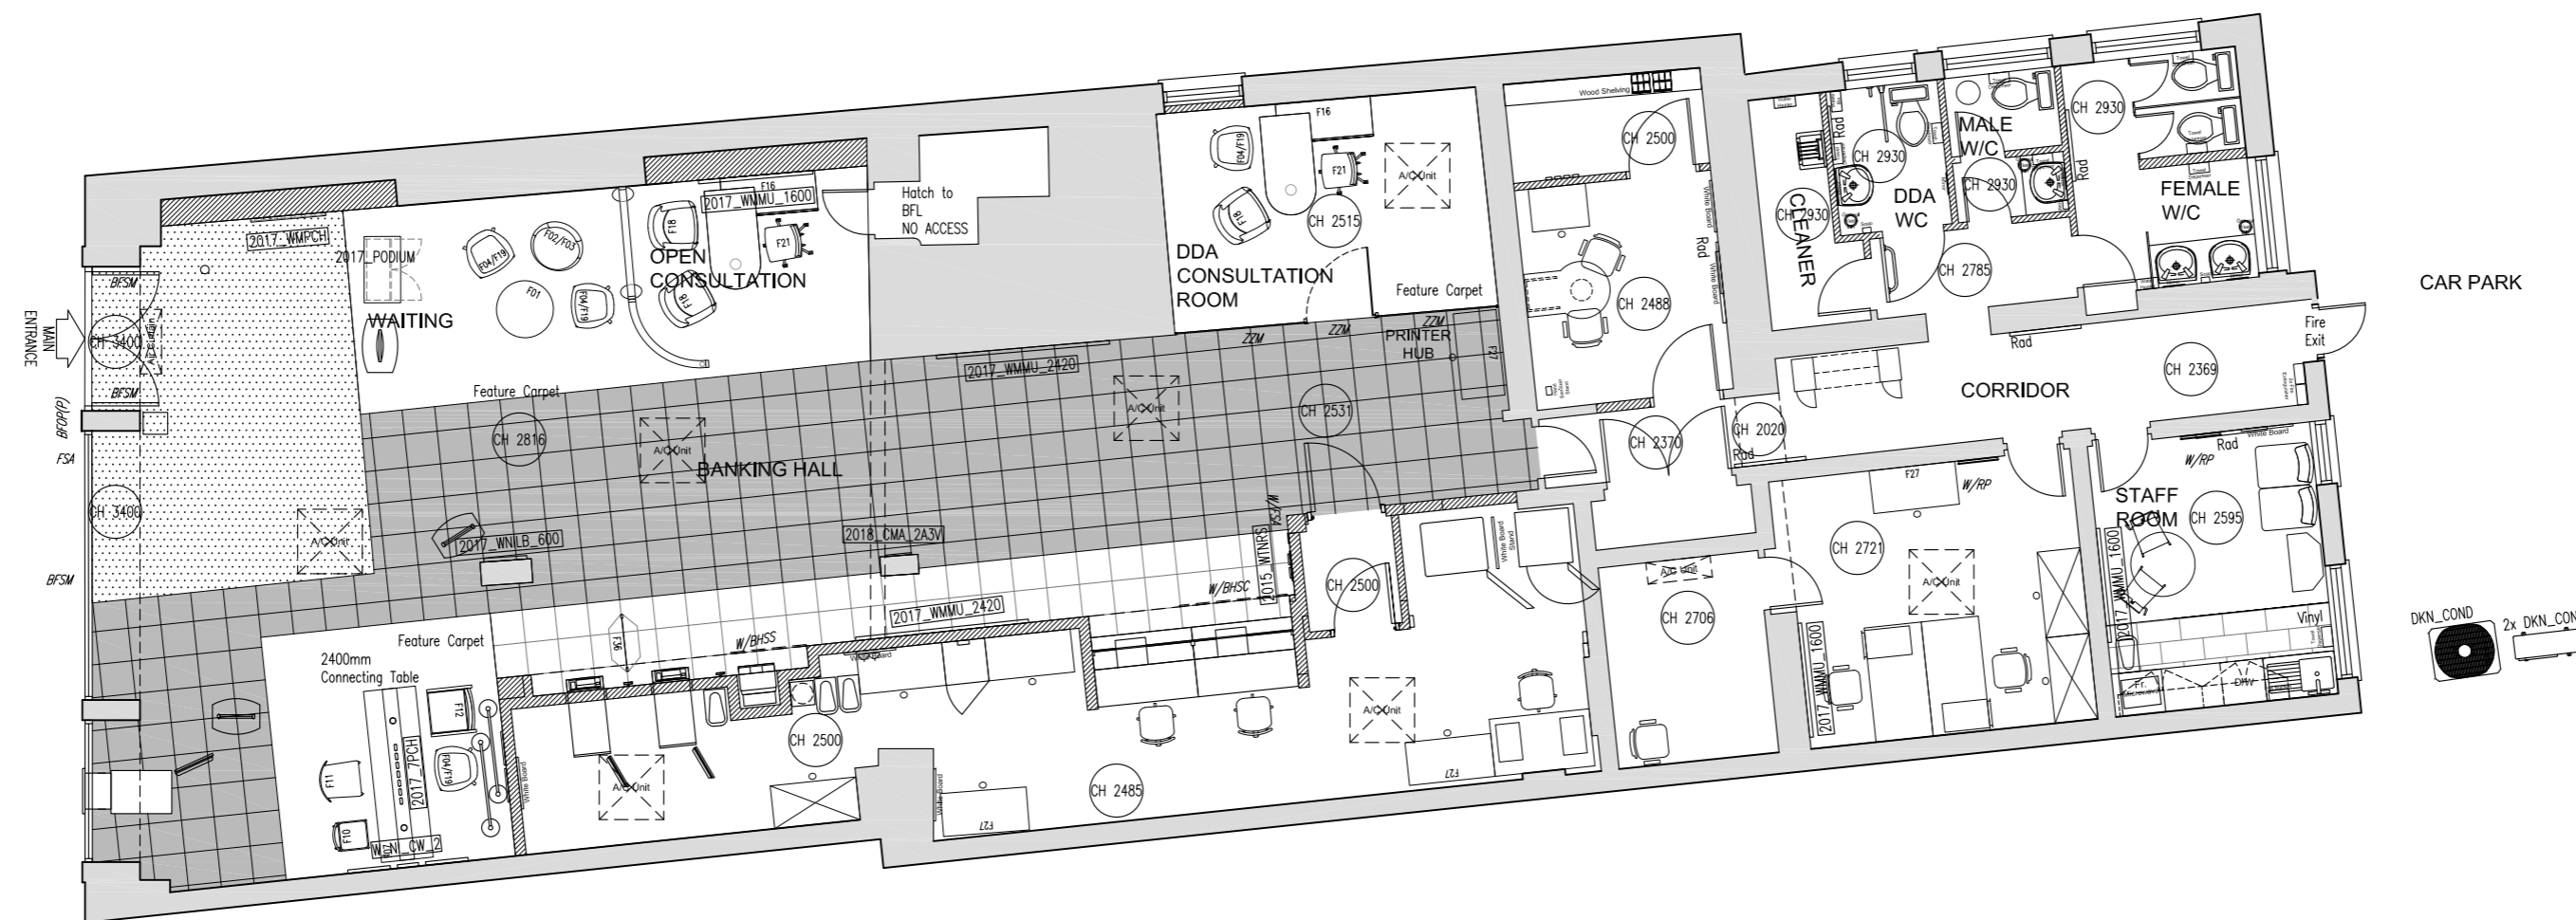

19-03-2024	A	HU	CG	ISV Amendments
DATE:	REV	DRAWN	CHECKED	NOTES



ISG
 Boleyn House,
 St Augustines
 Business Park,
 Whitstable,
 Kent CT5 2QJ

Project

AYR

225/227 HIGH STREET
 AYR
 KA7 1RB
 PIM No.



Drawing Title

**GROUND FLOOR LAYOUT
 AS EXISTING
 CLOSURE 2024**

Branch Sort Code	Branch ID	Supplier Project No	
		BY109210	
Scale	Drawn	Checked	Date
1:100@A2	CC	PC	28/02/2024
Drg.No	Revision		
BY109210_302	A		
Architectural Practice: ISG Design Hub			

PLANNING

