


STATUTORY STATUS	
LISTED	YES - GRADE C
CONSERVATION	YES

**NOTE**  
 This drawing has been prepared from historical information that cannot be guaranteed accurate. Responsibility is not accepted for errors made by others in scaling from this drawing. All construction information should be taken from figured dimensions only. All dimensions should be checked on site prior to the manufacture of any components. No services should pass through or over the Boxes & Parcels room. No sprinklers to be located in the Comms Room.

**HATCHING**

	Area not in scope
	Barrier Matting
	Banking Hall Vinyl Flooring
	Staff Room Vinyl Flooring

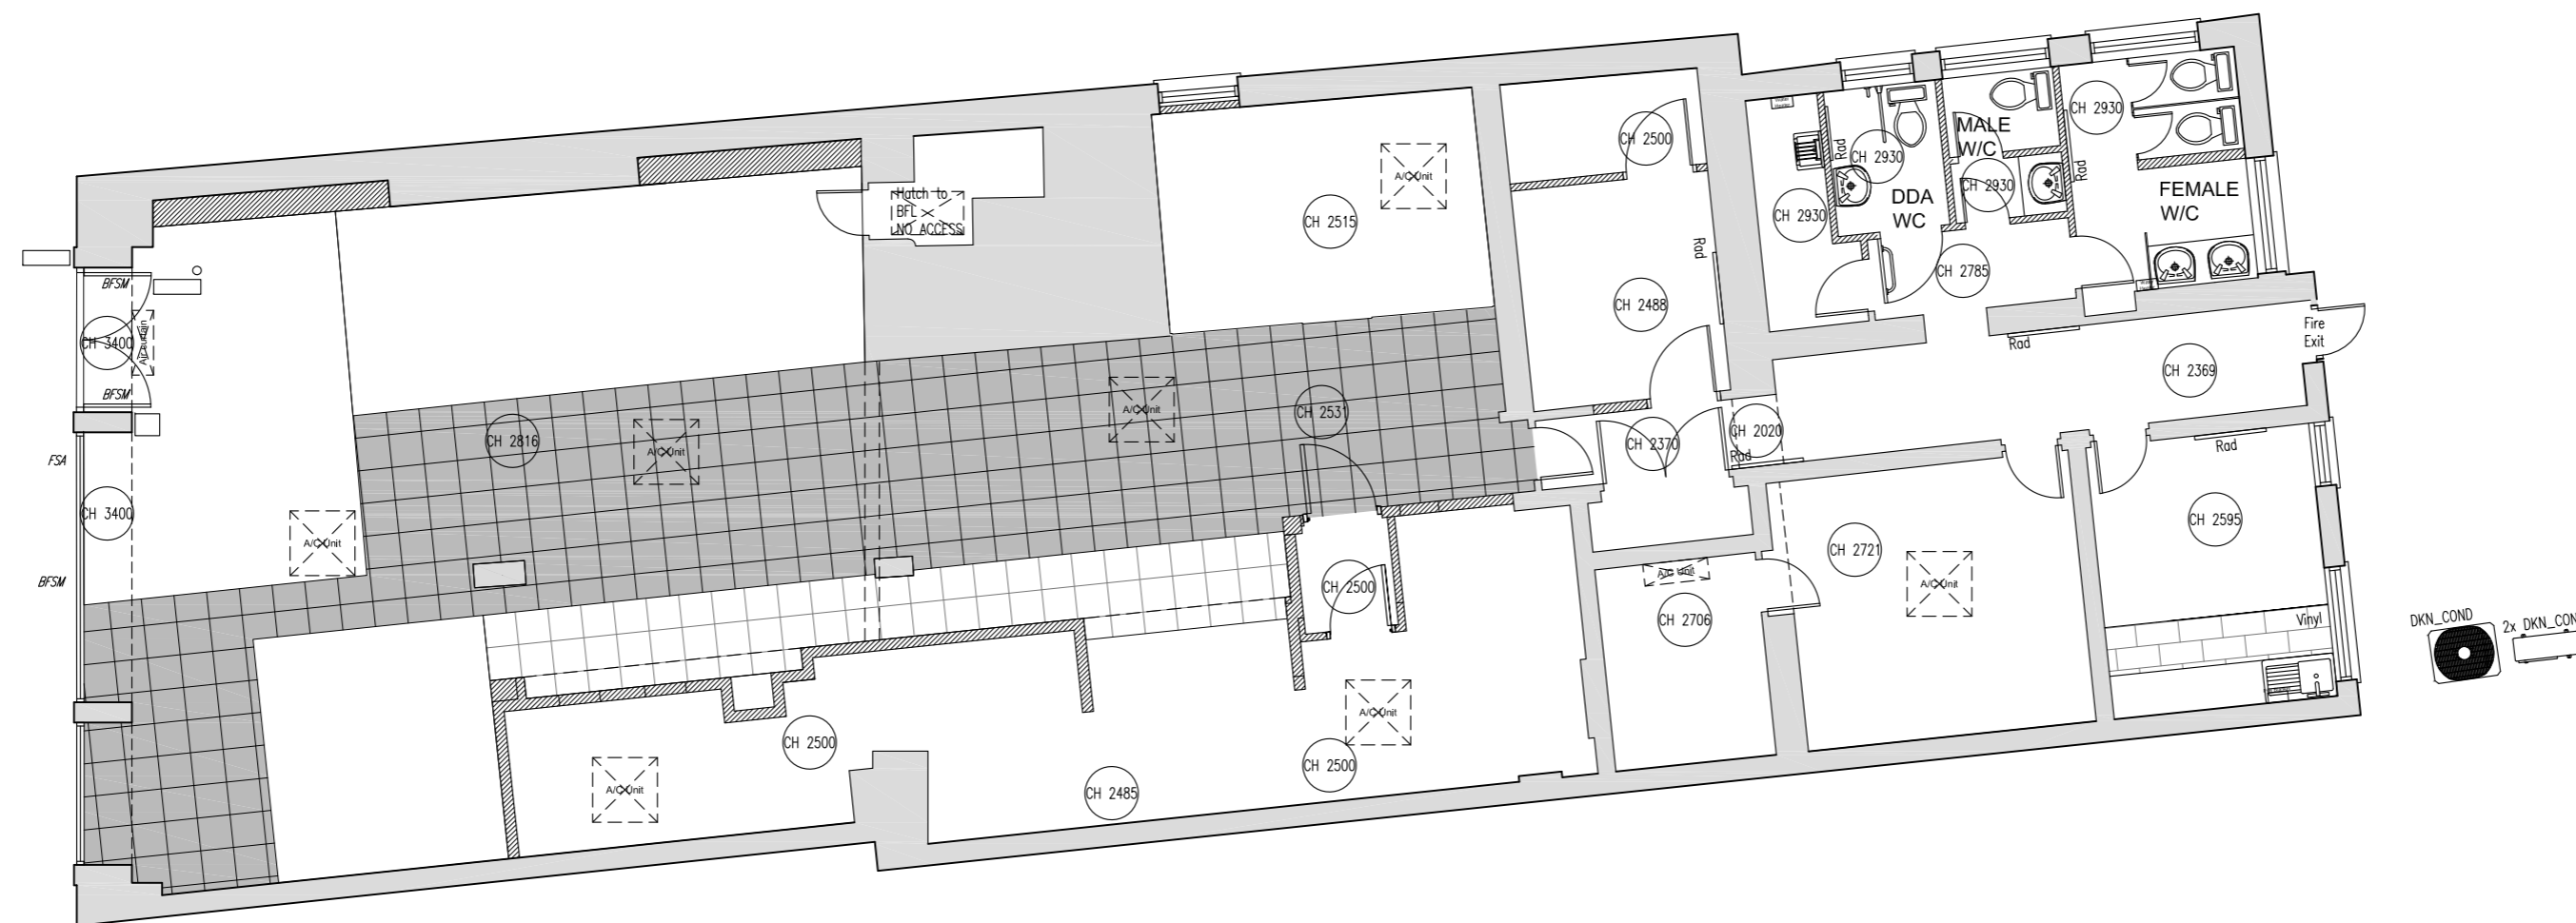

DATE: REV: DRAWN: CHECKED: NOTES:



ISG  
 Boleyn House,  
 St Augustines  
 Business Park,  
 Whitstable,  
 Kent CT5 2QJ

Project

**AYR**

225/227 HIGH STREET  
 AYR  
 KA7 1RB  
 PIM No.



Drawing Title


**GROUND FLOOR LAYOUT  
 AS PROPOSED  
 CLOSURE 2024**

Branch Sort Code	Branch ID	Supplier Project No
		BY109210

Scale	Drawn	Checked	Date
1:100@A2	HU	CG	19/03/2024

Drg.No	Revision
BY109210_312	-

Architectural Practice: ISG Design Hub

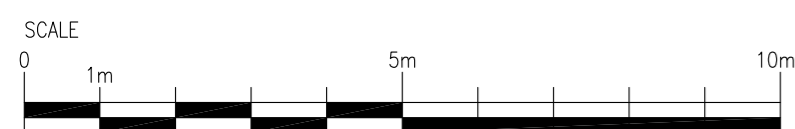

**PLANNING**