
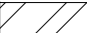

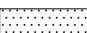
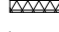

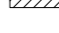





STATUTORY STATUS	
LISTED	YES - GRADE C
CONSERVATION	YES

NOTE
 This drawing has been prepared from historical information that cannot be guaranteed accurate. Responsibility is not accepted for errors made by others in scaling from this drawing. All construction information should be taken from figured dimensions only. All dimensions should be checked on site prior to the manufacture of any components. No services should pass through or over the Boxes & Parcels room. No sprinklers to be located in the Comms Room

HATCHING

	New Partition wall		Area not in scope
	New Partition wall		Barrier Matting
	New Partition wall		Banking Hall Vinyl Flooring
	Existing Partition wall		Staff Room Vinyl Flooring
	Structural wall		

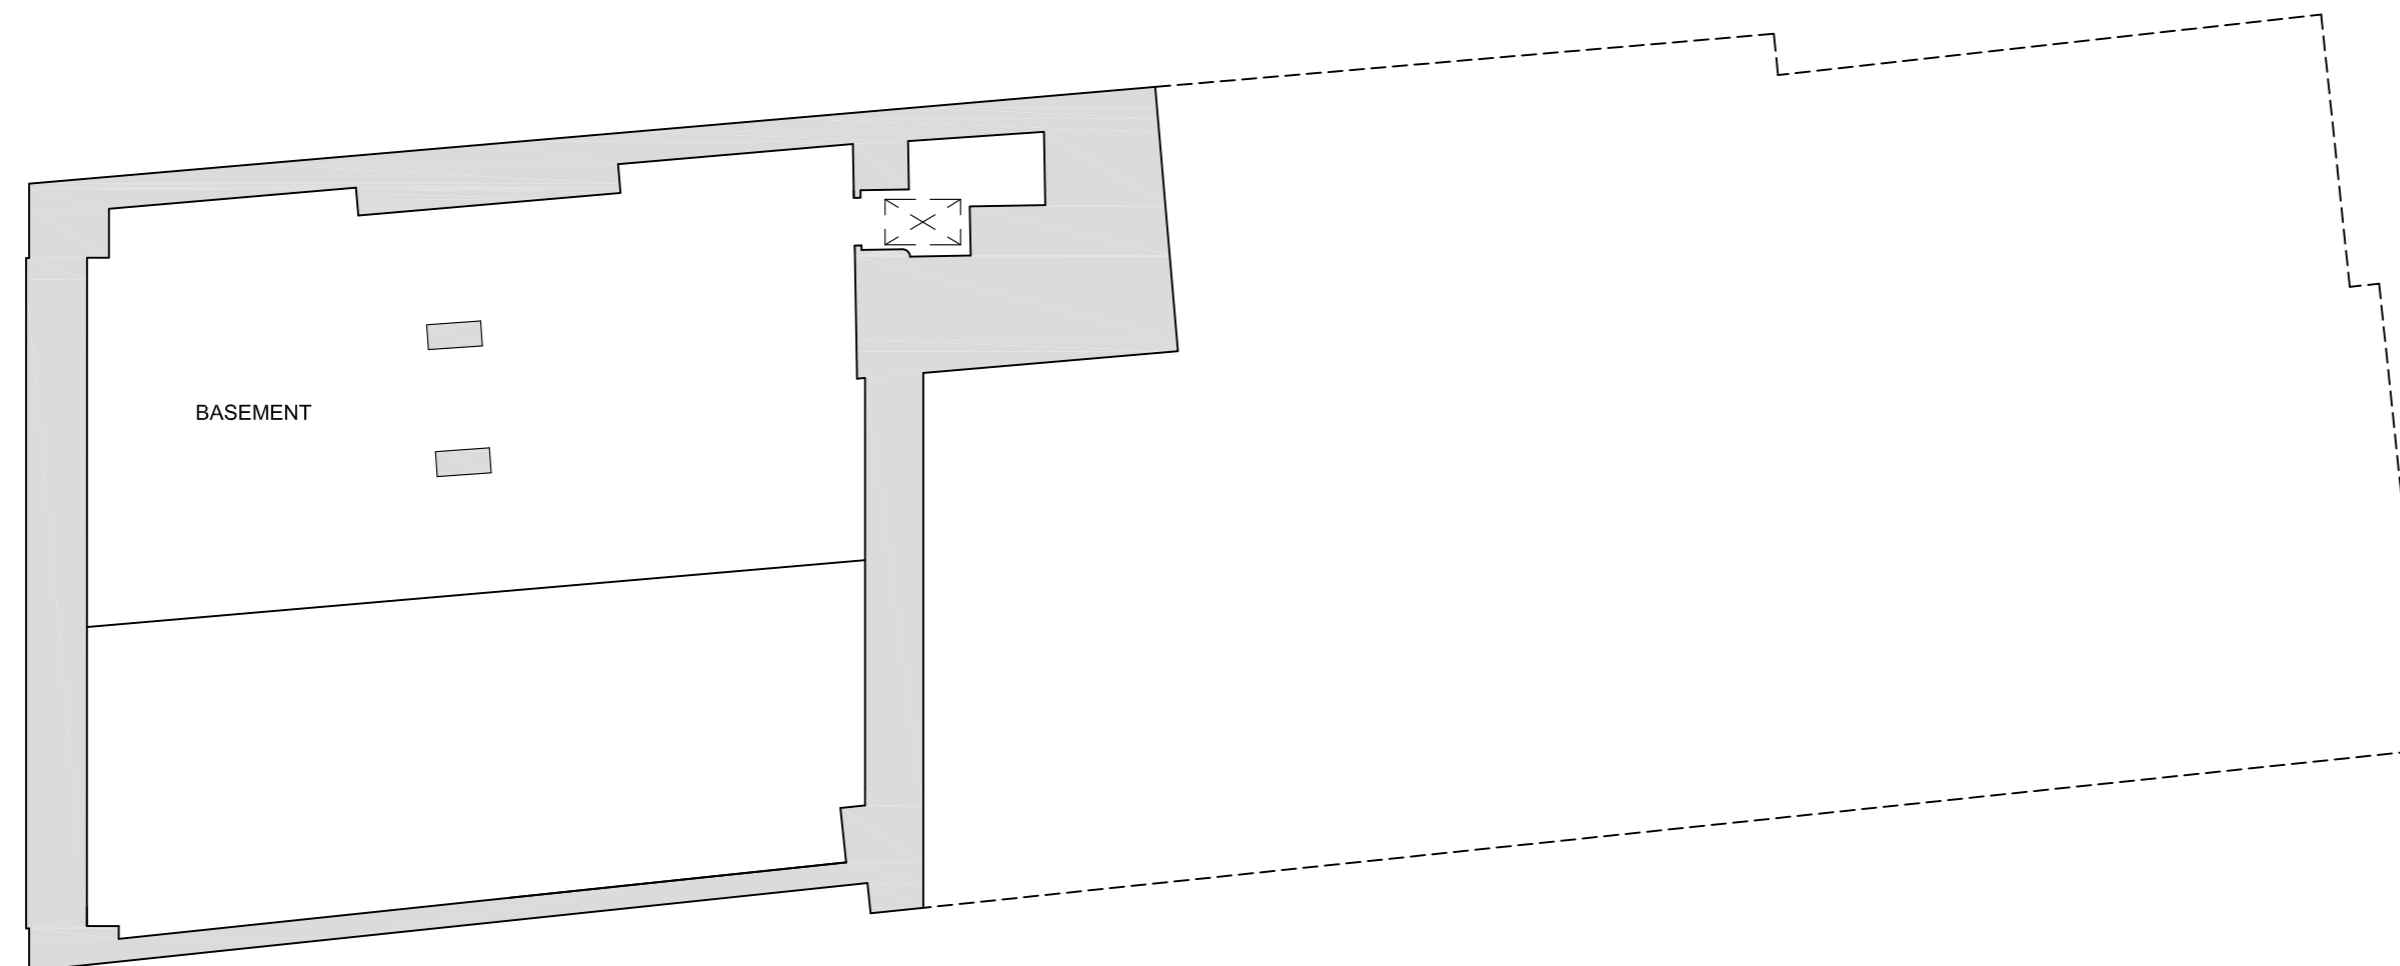


DATE	REV	BY	CHECKED	NOTES
19-03-2024	A	HU	CG	ISV Amendments




ISG
 Boleyn House,
 St Augustines
 Business Park,
 Whitstable,
 Kent CT5 2QJ

Project
AYR
 225/227 HIGH STREET
 AYR
 KA7 1RB
 PIM No.



Drawing Title
**BASEMENT FLOOR LAYOUT
 AS EXISTING
 CLOSURE 2024**

Branch	Sort Code	Branch ID	Supplier	Project No
				BY109210
Scale	Drawn	Checked	Date	
1:100@A2	CC	PC	28/02/2024	
Drg.No	Revision			
BY109210_301	-			
Architectural Practice: ISG Design Hub				

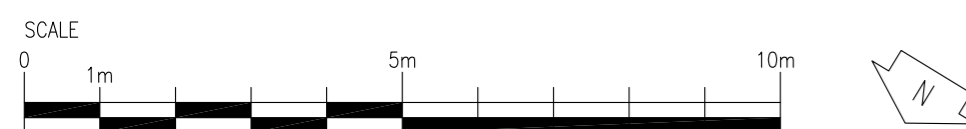

PLANNING