


STATUTORY STATUS	
LISTED	YES - GRADE C
CONSERVATION	YES

**NOTE**  
 This drawing has been prepared from historical information that cannot be guaranteed accurate. Responsibility is not accepted for errors made by others in scaling from this drawing. All construction information should be taken from figured dimensions only. All dimensions should be checked on site prior to the manufacture of any components. No services should pass through or over the Boxes & Parcels room. No sprinklers to be located in the Comms Room

**HATCHING**

	New Partition wall		Area not in scope
	New Partition wall		Barrier Matting
	New Partition wall		Banking Hall Vinyl Flooring
	Existing Partition wall		Staff Room Vinyl Flooring
	Structural wall		

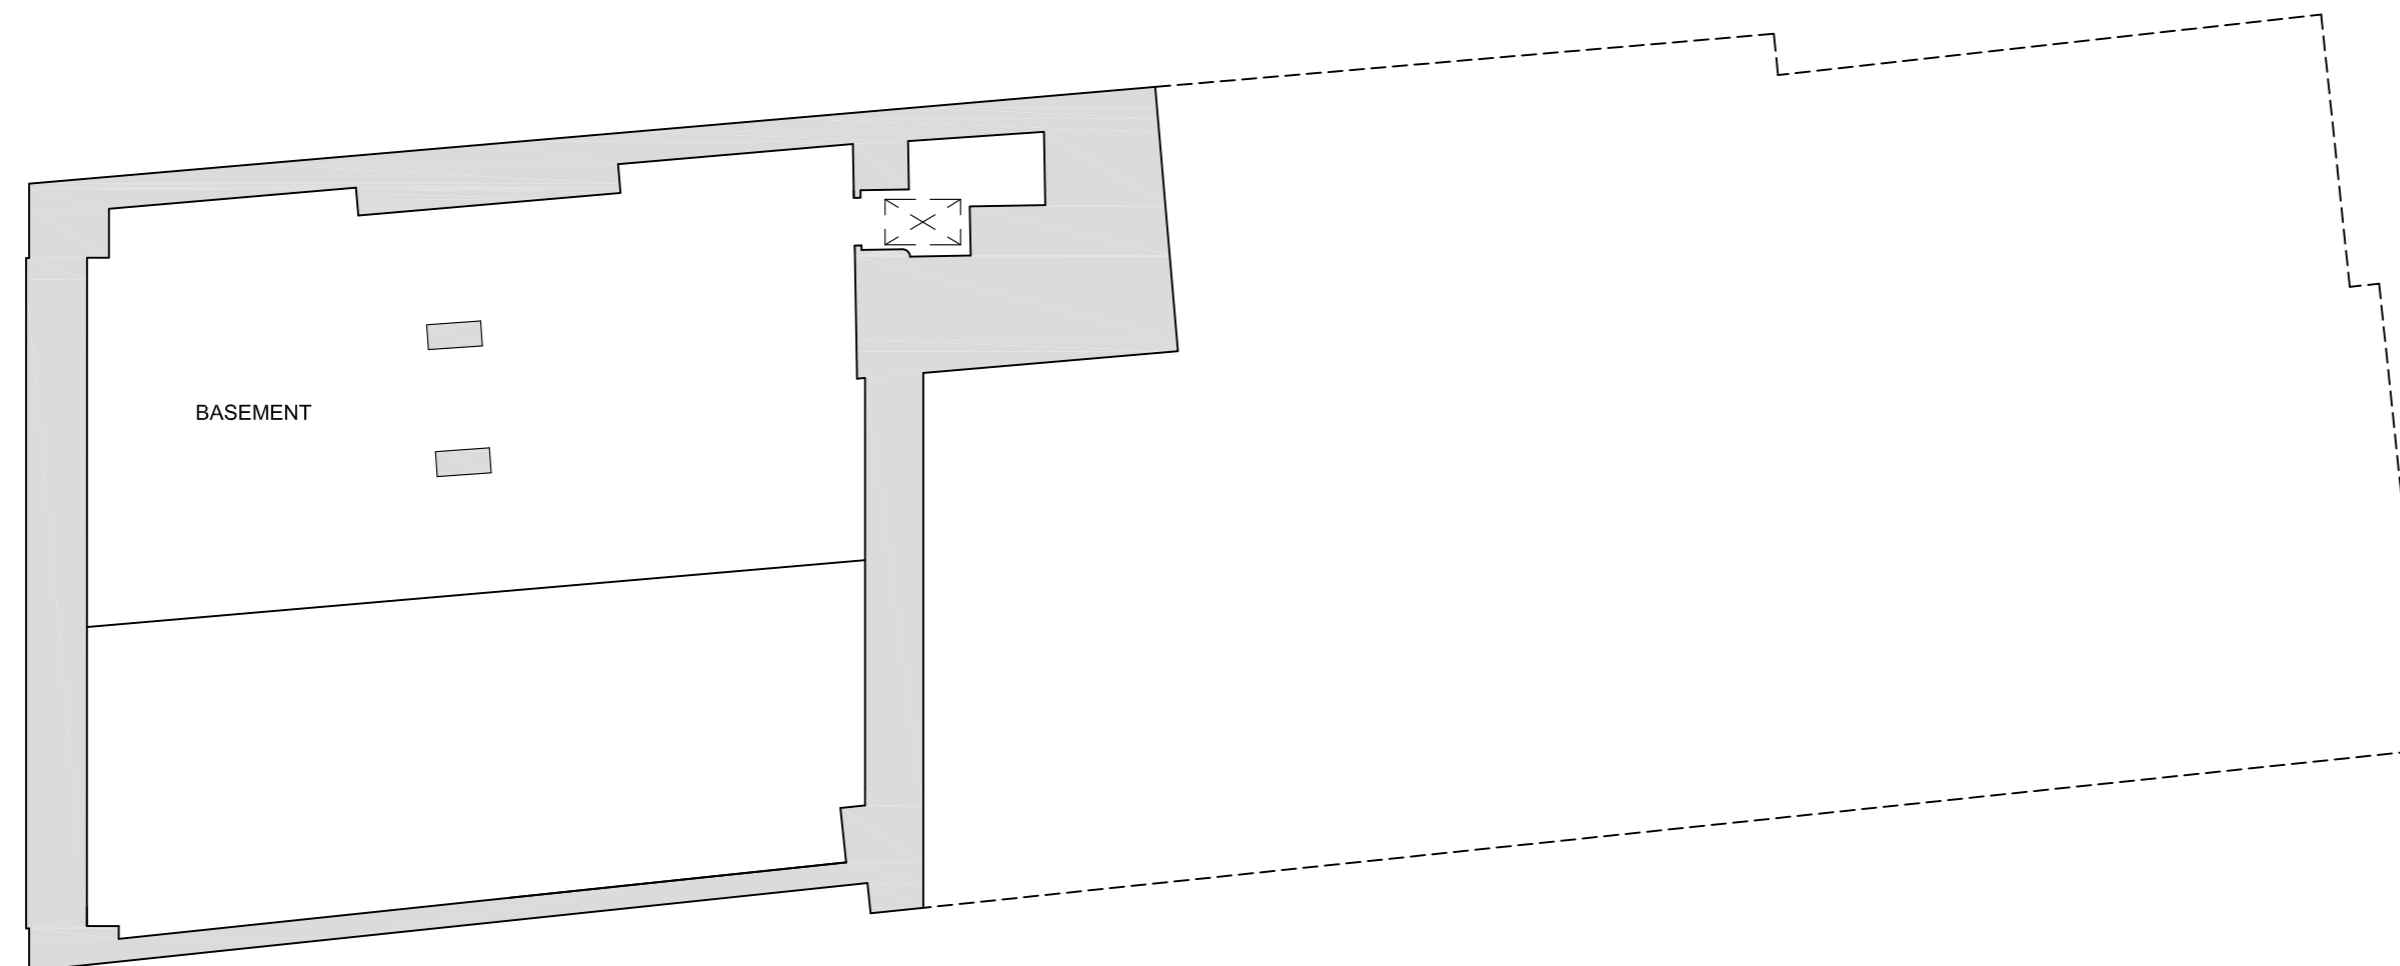

DATE: REV: DRAWN: CHECKED: NOTES:



ISG  
 Boleyn House,  
 St Augustines  
 Business Park,  
 Whitstable,  
 Kent CT5 2QJ

Project

**AYR**

225/227 HIGH STREET  
 AYR  
 KA7 1RB  
 PIM No.



Drawing Title


**BASEMENT FLOOR LAYOUT  
 AS PROPOSED  
 CLOSURE 2024**

Branch	Sort Code	Branch ID	Supplier	Project No
				BY109210

Scale	Drawn	Checked	Date
1:100@A2	HU	CG	19/03/2024

Drg.No	BY109210_311	Revision	-
--------	--------------	----------	---

Architectural Practice: ISG Design Hub

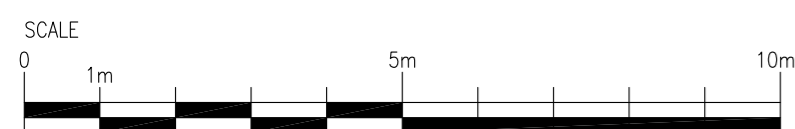

**PLANNING**