



Location plan
scale 1:25,000

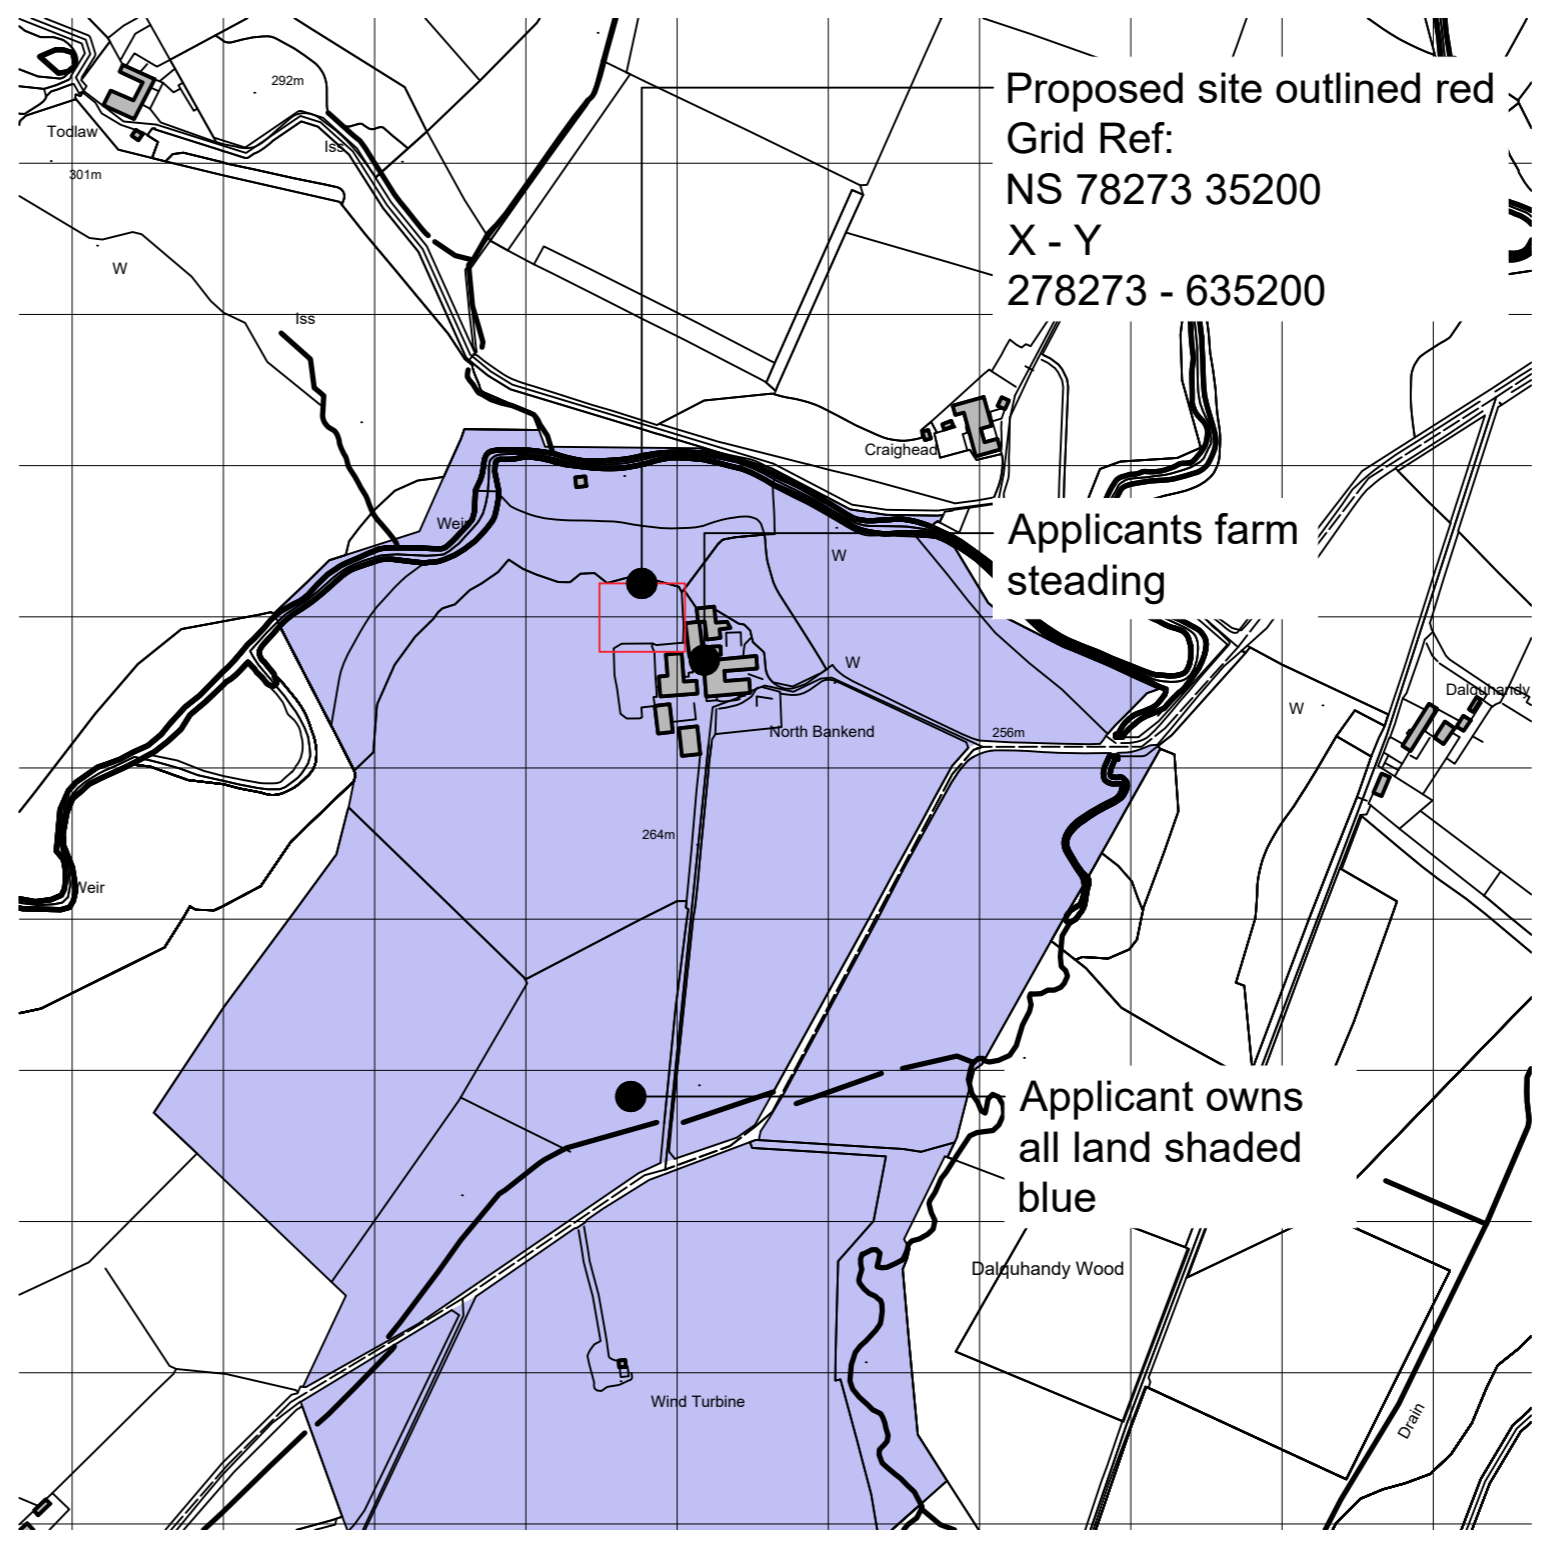

Site & Ownership plan
scale 1:5,000

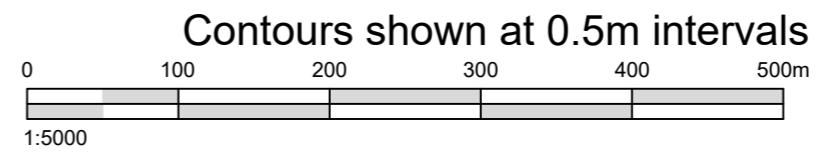

Notes
 North Bankend Farm is a beef farm of 34ha
 CPH: 83/530/0221
 BRN: 124594

OS Map Serial numbers: 264063, 280786 & 280787
 © Crown copyright and database right 2023 Ordnance Survey licence 100048957
 Reproduction in whole or in part is prohibited without the prior permission of Ordnance Survey

- SKETCH DWG
- PLANNING DWG
- BUILDING WARRANT DWG
- TENDER DWG
- AS BUILT DWG

Rev	Revision Description	By	Date

AGRI DESIGN
 Buildings designed for agriculture
 113 Mary Morrison Drive
 Mauchline
 Ayrshire, KA5 6AR
 Tel: 01290 555776
 Mobile: 07756 120748
 E-mail: david@agri-design.co.uk
 Website: www.agri-design.co.uk

Contract
SLURRY LAGOON
WILLIAM GEMMELL
NORTH BANKEND FARM
LESMAHAGOW
LANARK

Drawing Title
 LOCATION PLAN
 SITE & OWNERSHIP PLAN

Drawing No. 202403-04	Revision	Scale 1:25,000 1:5,000
Drawn D.MAIR	Date FEB 2024	Paper Size A2
		Plot Date 1-MAR-24

All dimensions are in millimetres unless otherwise stated. All dimensions shall be checked on site prior to works commencing. Any discrepancies shall be reported to Agri Design. Do not scale this drawing. This drawing is the property of Agri Design and must not be reproduced without the written consent from Agri Design.