


NOTES

Do not scale for construction purposes.

Should any discrepancies be found with this drawing, please inform the office.

Copyright of this drawing is owned by - Mill Architects Limited, 3-4 Easter Dalmeny, Edinburgh, EH30 9TS

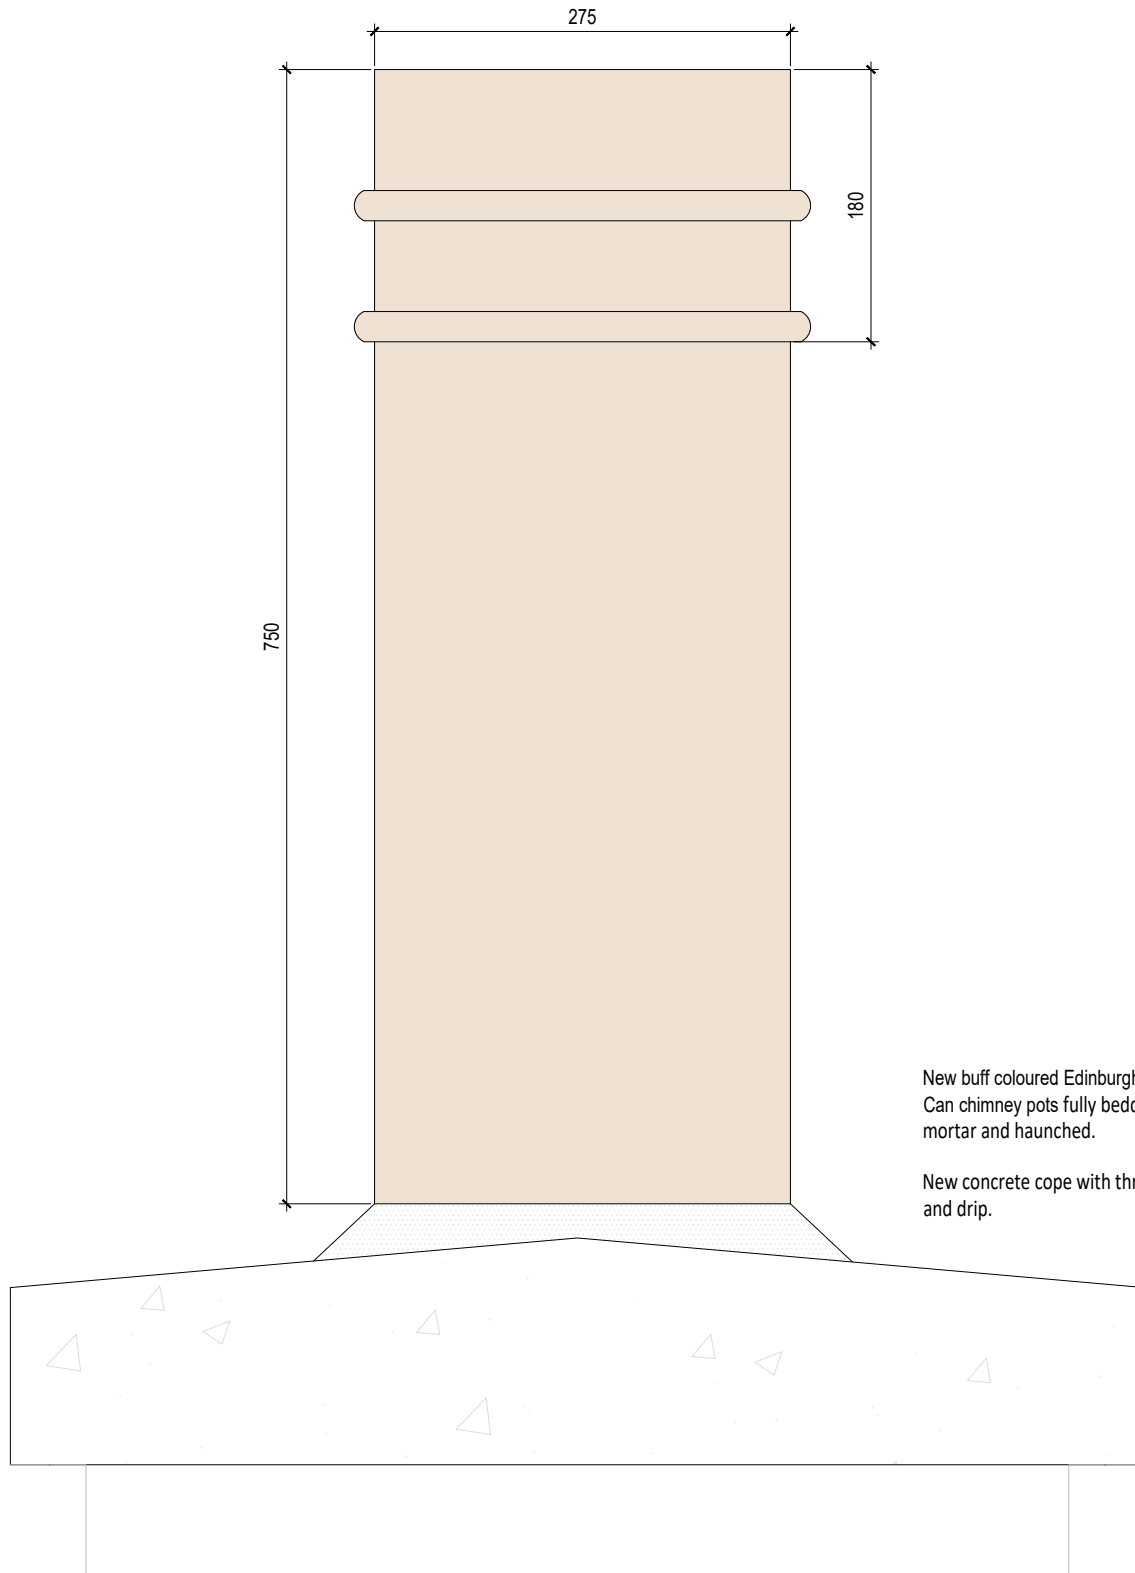

PROPOSED CHIMNEY POT
scale 1:5

CLIENT
OWNERS OF 74-76 HIGH ST, DUNBAR

PROJECT
74-76 HIGH ST, DUNBAR

STATUS
PLANNING & LBC

DRAWING TITLE
PROPOSED CHIMNEY POTS DETAIL

SCALE - A4
1:5

DATE
APR 24'

JOB NO.
1134

DWG. NO.
(47)001

DRAWN BY
AS

REVISION
-

