




MELBOURN

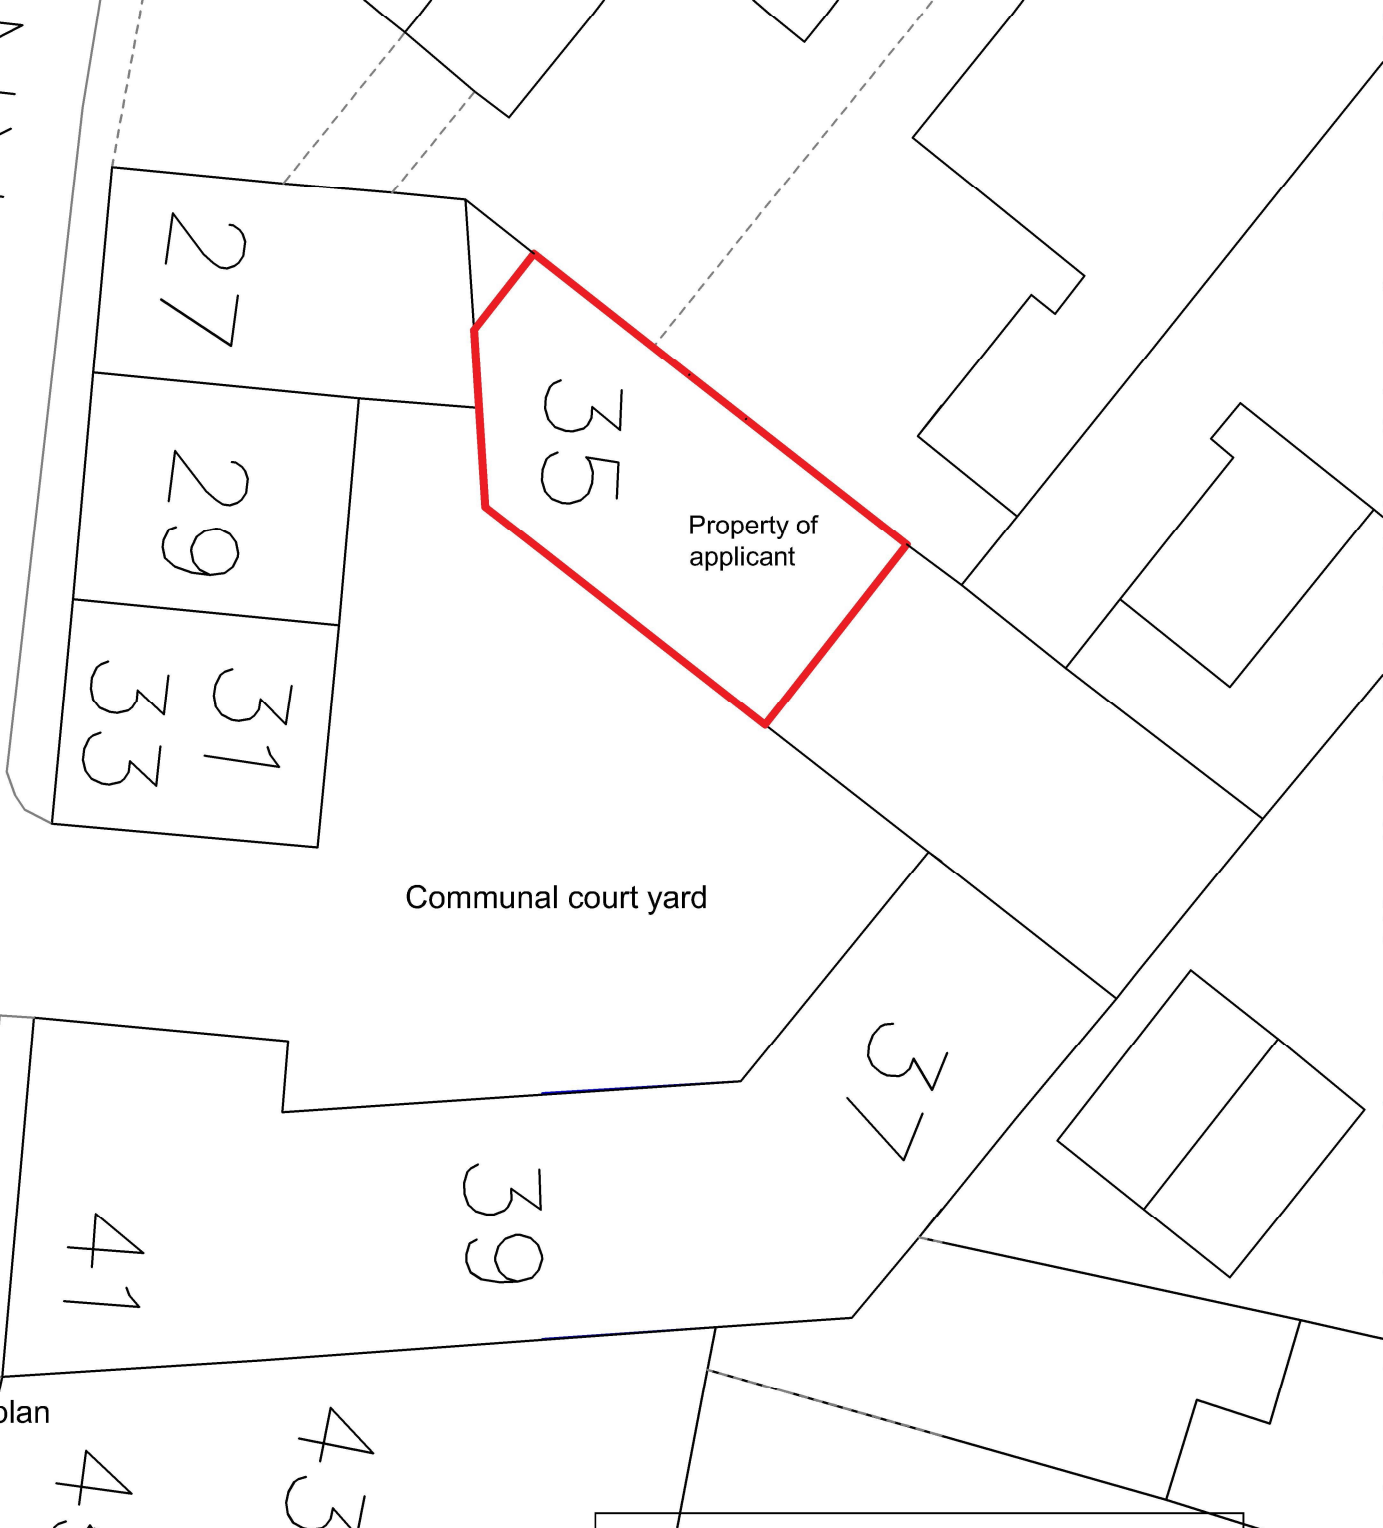

Block plan

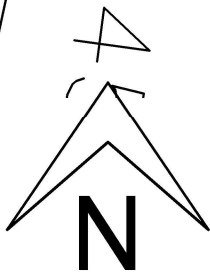


Copyright of Ordnance Survey
Paper Map Copying Licence
Account number 100058262

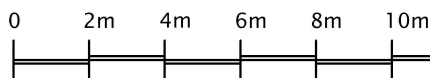

SCALE BAR 1-200

Rev	Description	Date	By	Chk'd
X	XXXXXXXXXXXXXXXXXX	XXXXXX XX		XX

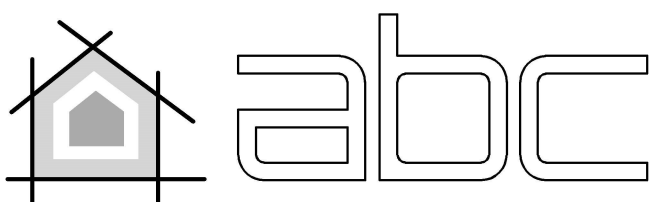

Architectural Building & Design Consultants Ltd

18a Rothesay Place, 0131 510 8555 Edinburgh abcarchitecture.co.uk
Edinburgh EH3 7SQ 01368 908 222 Dunbar enquiries@abcarchitecture.co.uk

Project
The Hayloft 35 Melbourne Place

Drawing Title
Block plan

Project ref. 19 - KNIGHT	Drawing No. 02	Issue status Planning
Scale 1:200	Print A4	Date 23/04/24
	Drawn by FJS	Ch'd by XXX