

Scale 1:100



Existing feature ridge ventilator refurbished

Existing facing brick chimney

Existing feature copula refurbished


Line of portion of building beyond

Plain clay tiles & fittings

Facing brickwork

Existing enclosed porch opened out to revert to original open porch

Existing low pitched roofs to side extensions replaced with new flat roofs

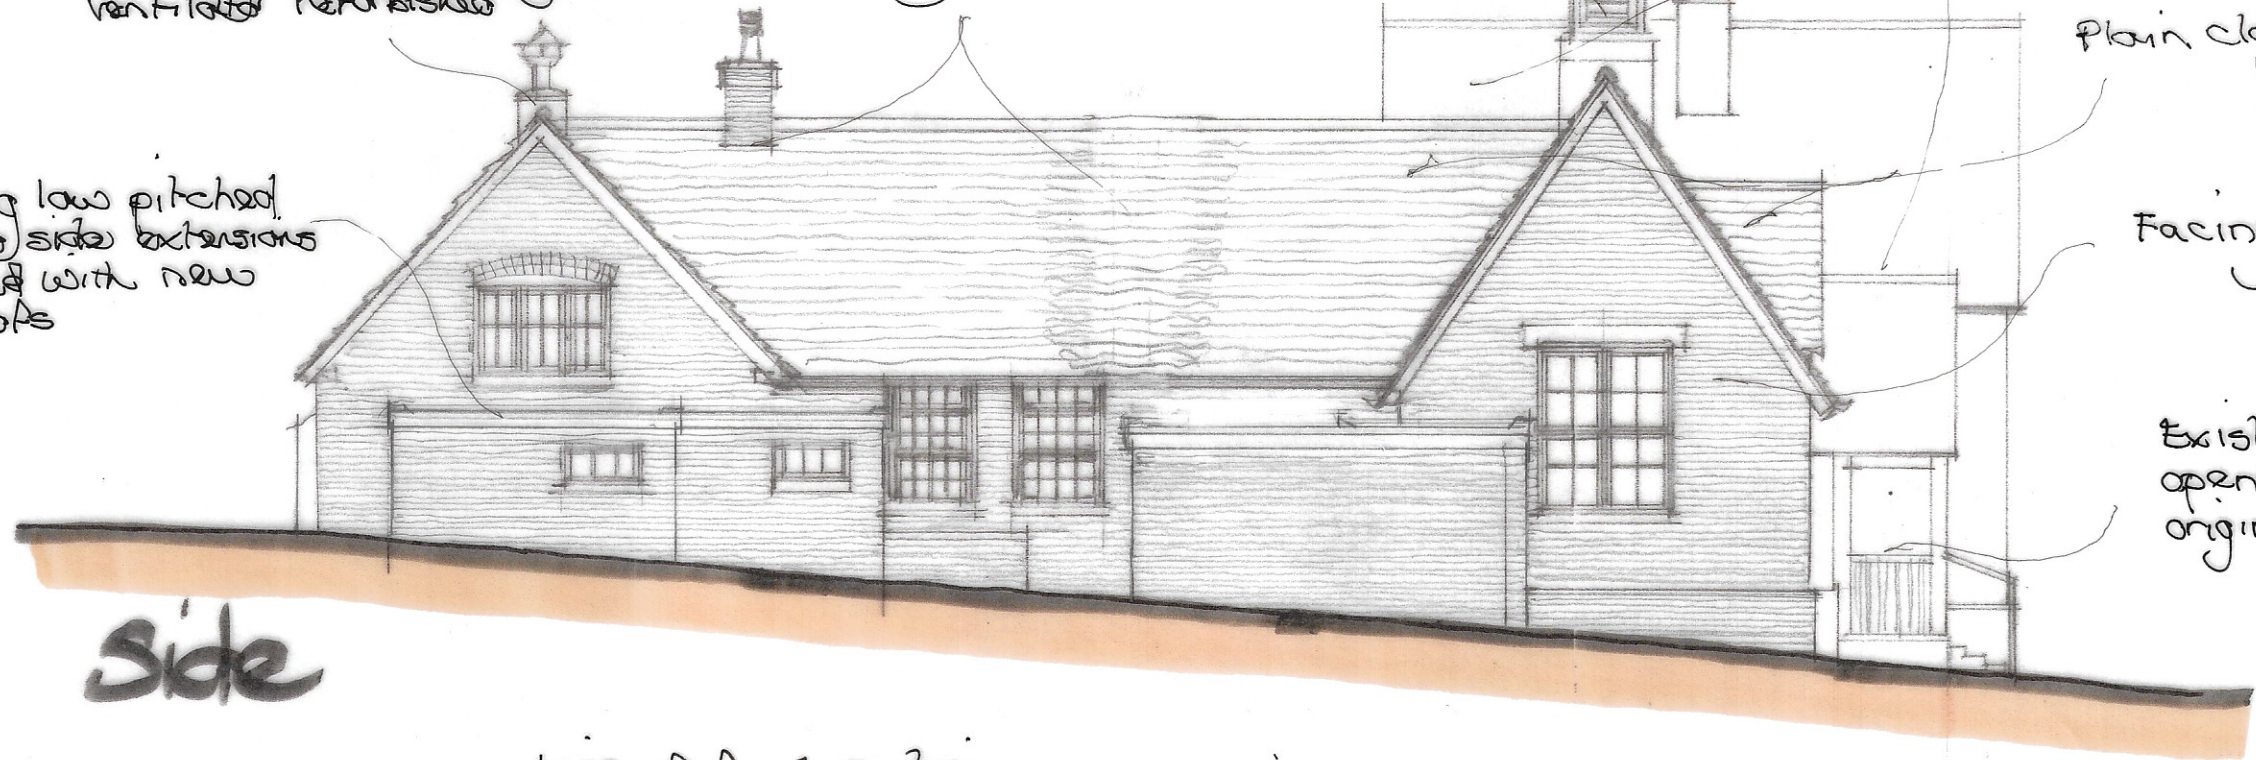

Side

222/08-21A

Line of front portion of building beyond

Existing feature ridge ventilator unit

Plain clay tiles & fittings

Existing opening enlarged & new glazed doors & screen fitted

Black painted guttering

Existing roof replaced

New window

Vertical close boarded boundary fence

A Layout updated

10/10/23



Rear

New access steps

Ground level reduced to internal floor level

Change of use to Dwelling, Library & School
Masters House, The street, Bearsted, Maidstone
Kent
For Ridgeview Ltd

A J SCOTT Building Designs Ltd Architect
Forest House, Malthouse Lane, Warehorne, Ashford, Kent TN26 2EL
Tel 01233 733555 Mobile 07753 859569 E-Mail ajscott54@outlook.com

222/08-21A