


Location Plan

Site Address: Skeet Hill House, Skeet Hill Lane, Chelsfield, Orpington, BR6 7QA

Date Produced: 30-Nov-2023

Scale: 1:2500 @A4

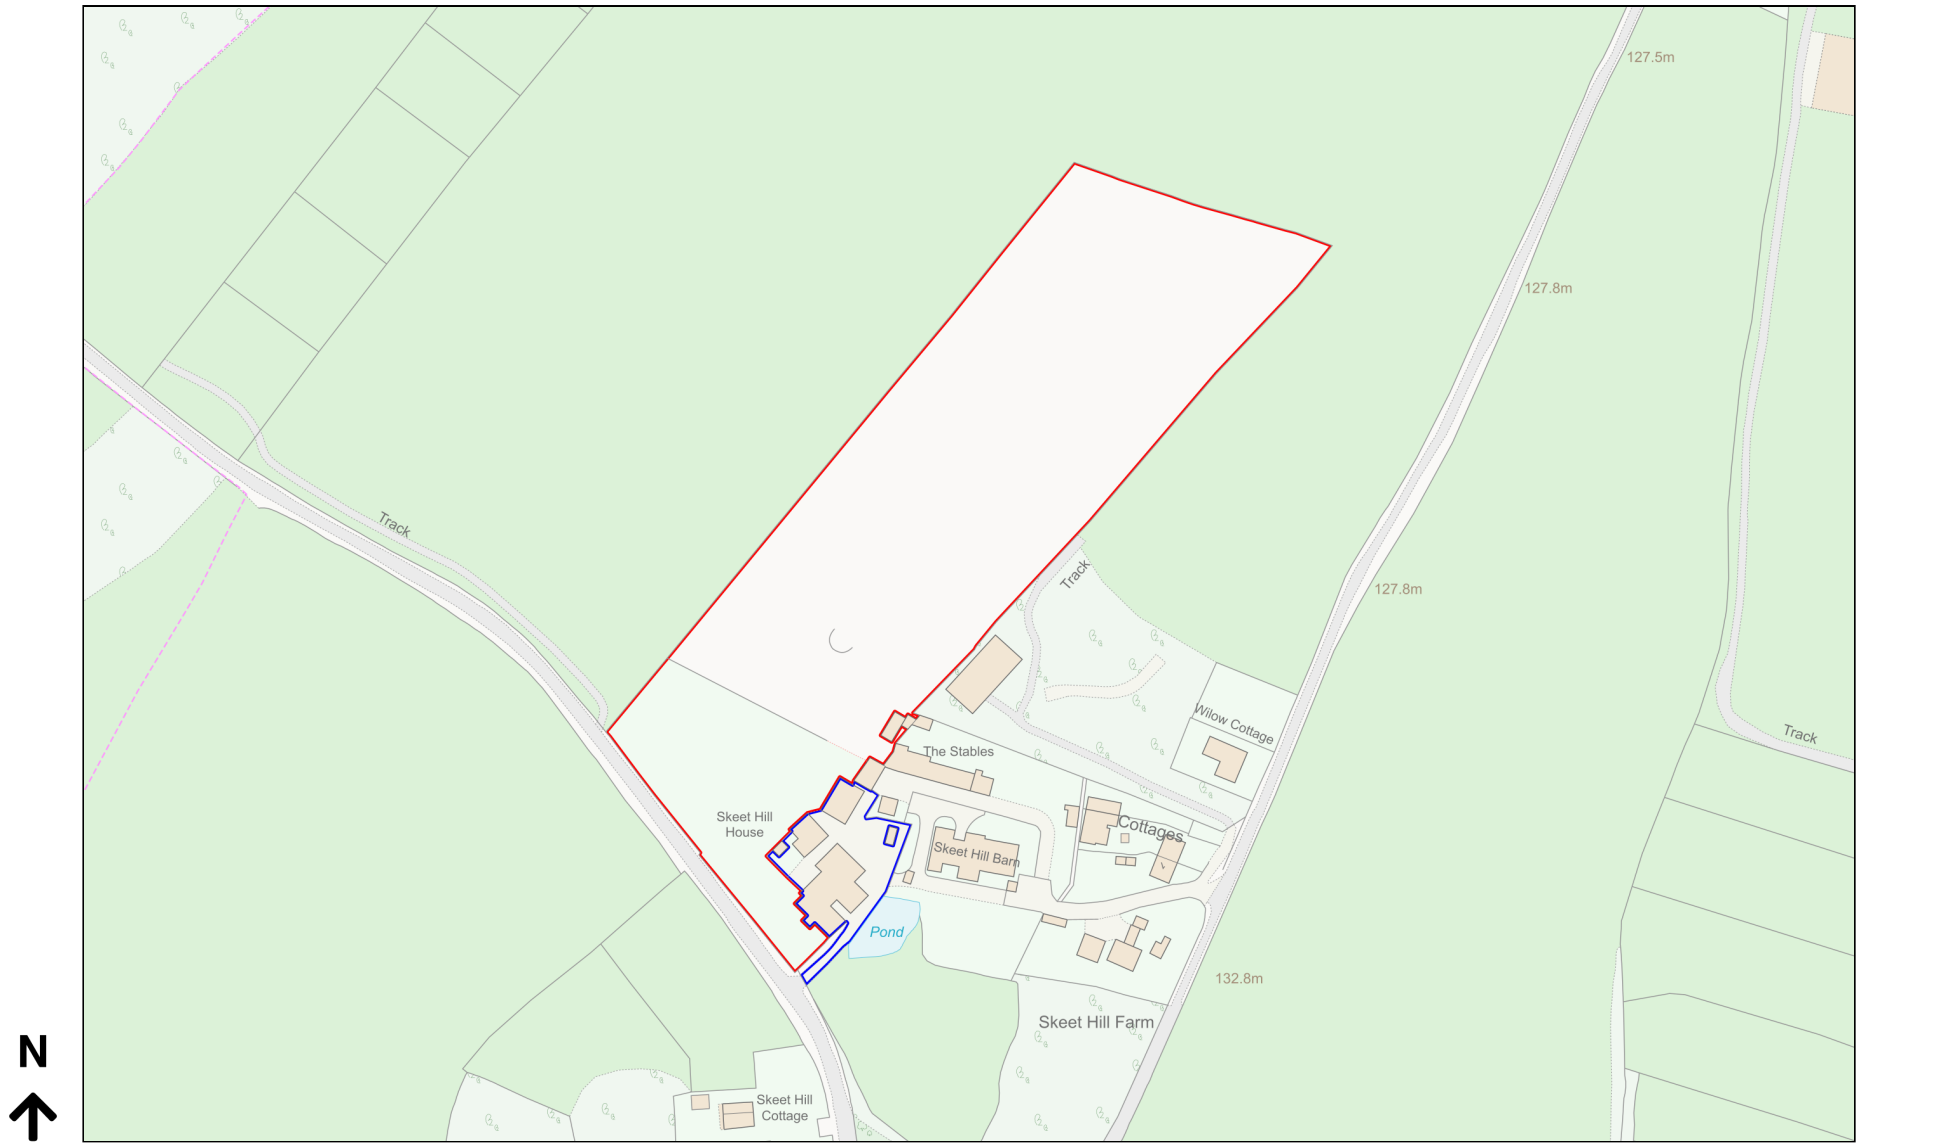

Planning Portal Reference: PP-12637163v1

