

DRAWING TO BE READ IN CONJUNCTION WITH SCOPE OF WORKS



FLOOR PLATE AREA: XXXX SQFT

REV	DESCRIPTION	DRWN	CHKD	DATE
-	-----	--	--	DD/M M/YY

DRAWING STATUS  
**PITCH DRAWING**

CLIENT  
**Church Residence**

PROJECT ADDRESS  
Chiddingstone  
Eynsford Road  
Farningham, Kent, DA4 0BQ

TITLE  
Proposed  
Plan


SCALE	1:100@A3	DATE	29.01.24
DRAWN	LS	CHECKED	

PROJECT NO	BLDG.	FLOOR	DETAIL	REV.
24 - 7480-	00	- 00	- PRA	- REV_A




97 Walnut Tree Road Shepperton  
TW17 0RP  
info@threepointstudio.co.uk  
www.threepointstudio.co.uk


The copyright in this drawing is vested in Three Point Studio Limited and its subsidiary companies ("TSP") and no license or assignment of any kind has been, or is, granted to any third party whether by provision of copies, originals or otherwise, unless agreed expressly in writing by TSP. This drawing may not be copied, shown or given to a third party unless agreed expressly in writing by TSP.  
© Copyright TSP  
Layouts and all dimensions are subject to confirmation on site prior to commencement of any works. Do not scale from this drawing. TSP cannot accept responsibility for the accuracy of scaled plans supplied to us by third parties in either hard copy or PDF format.

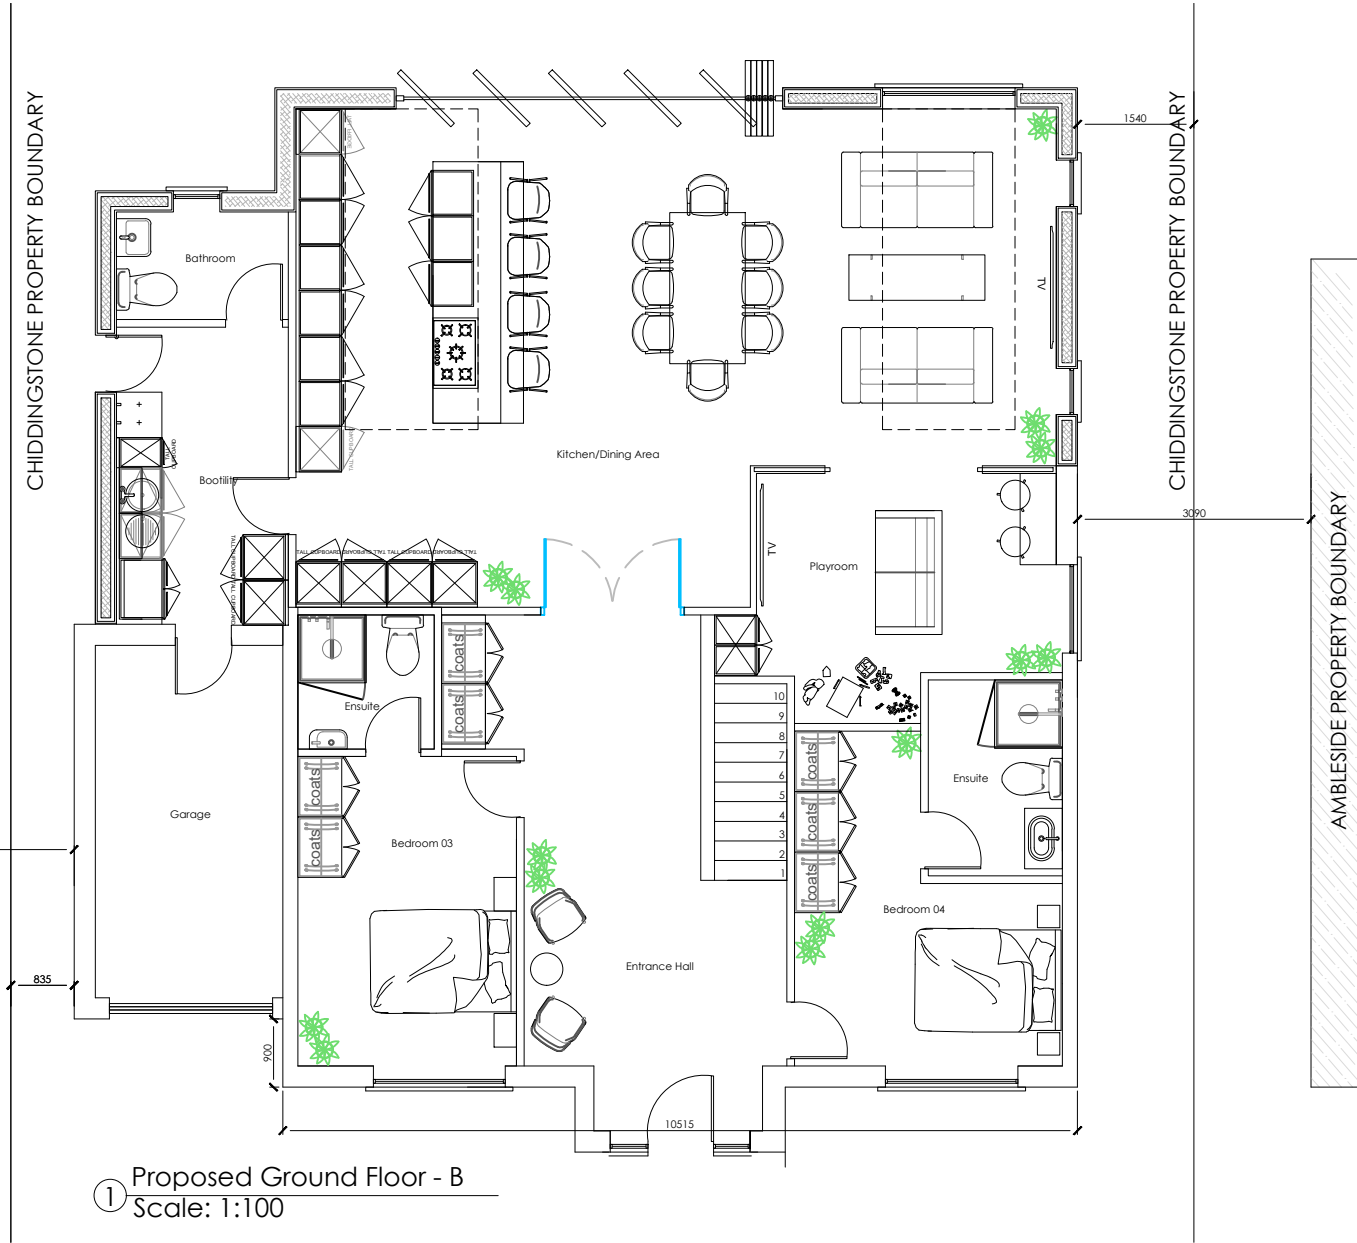

① Proposed Ground Floor - B  
Scale: 1:100

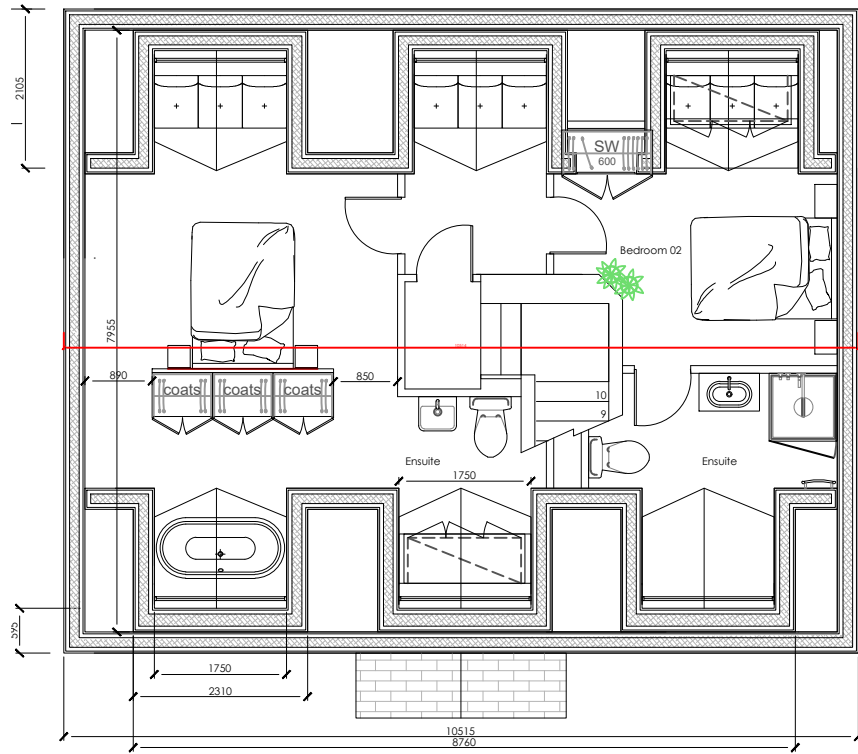

② Proposed First Floor - A  
Scale: 1:100

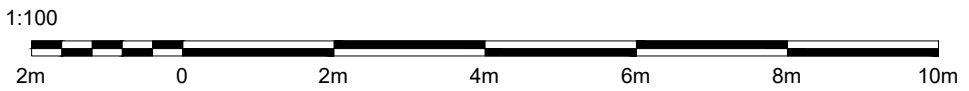

1:100