




PLAN VIEW GREENHOUSE

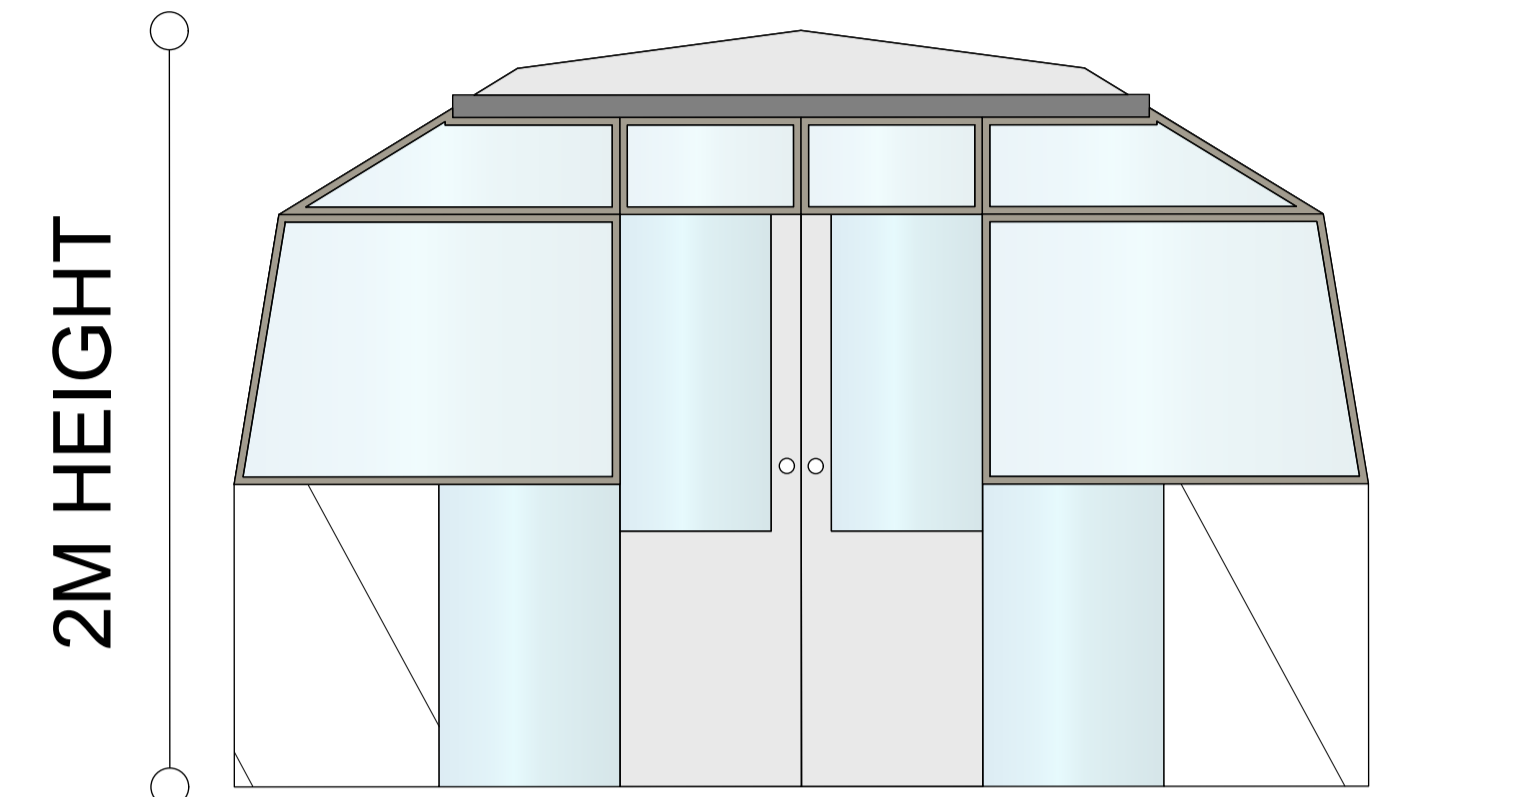


1/4 FRONT EXISTING GREENHOUSE

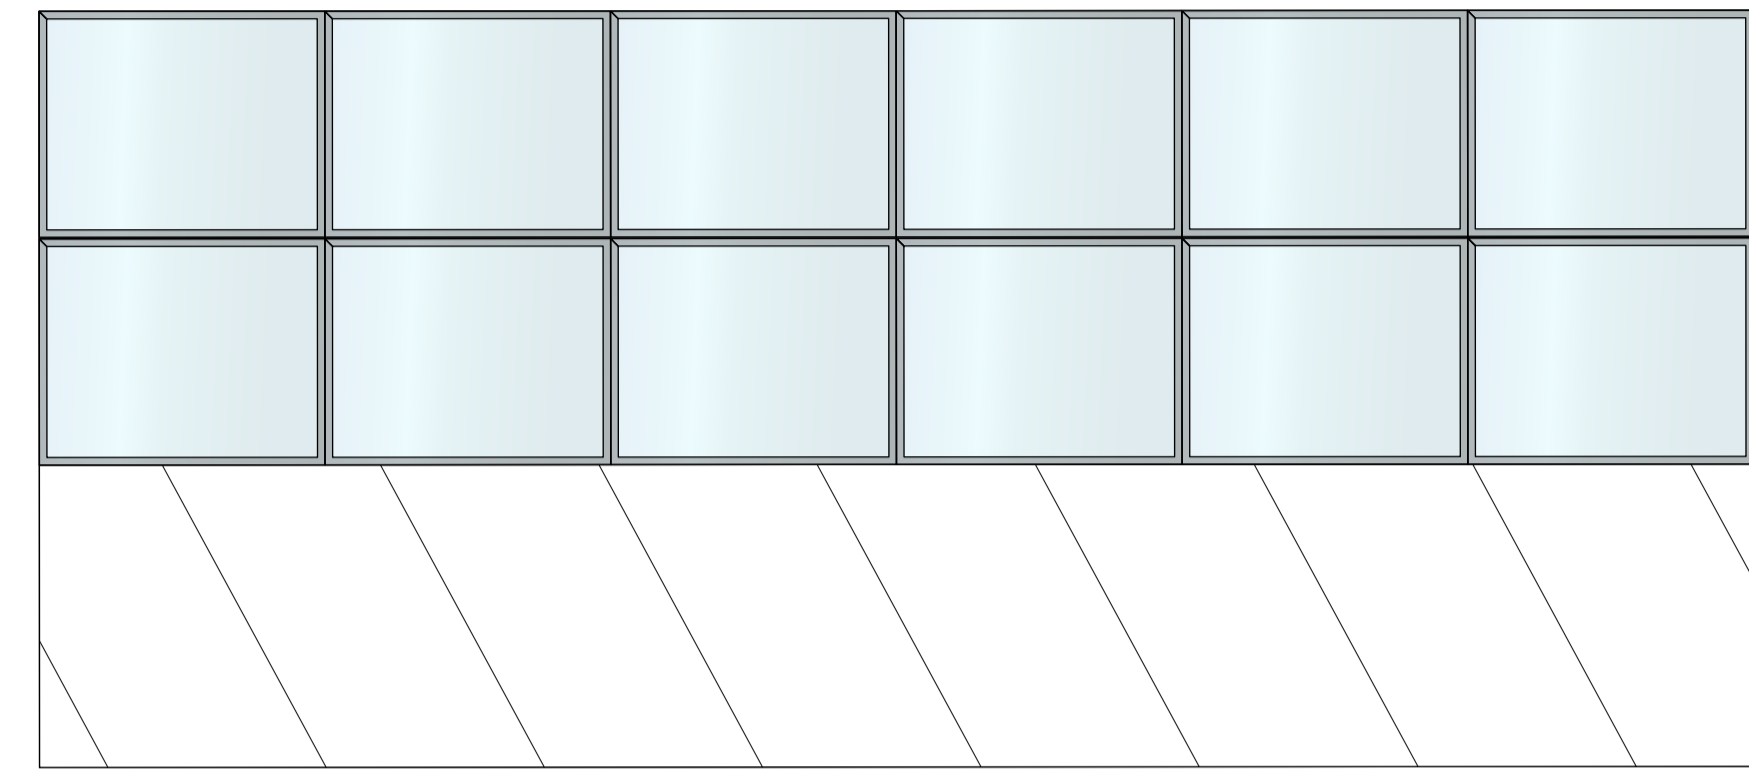


2/4 RIGHT EXISTING GREENHOUSE

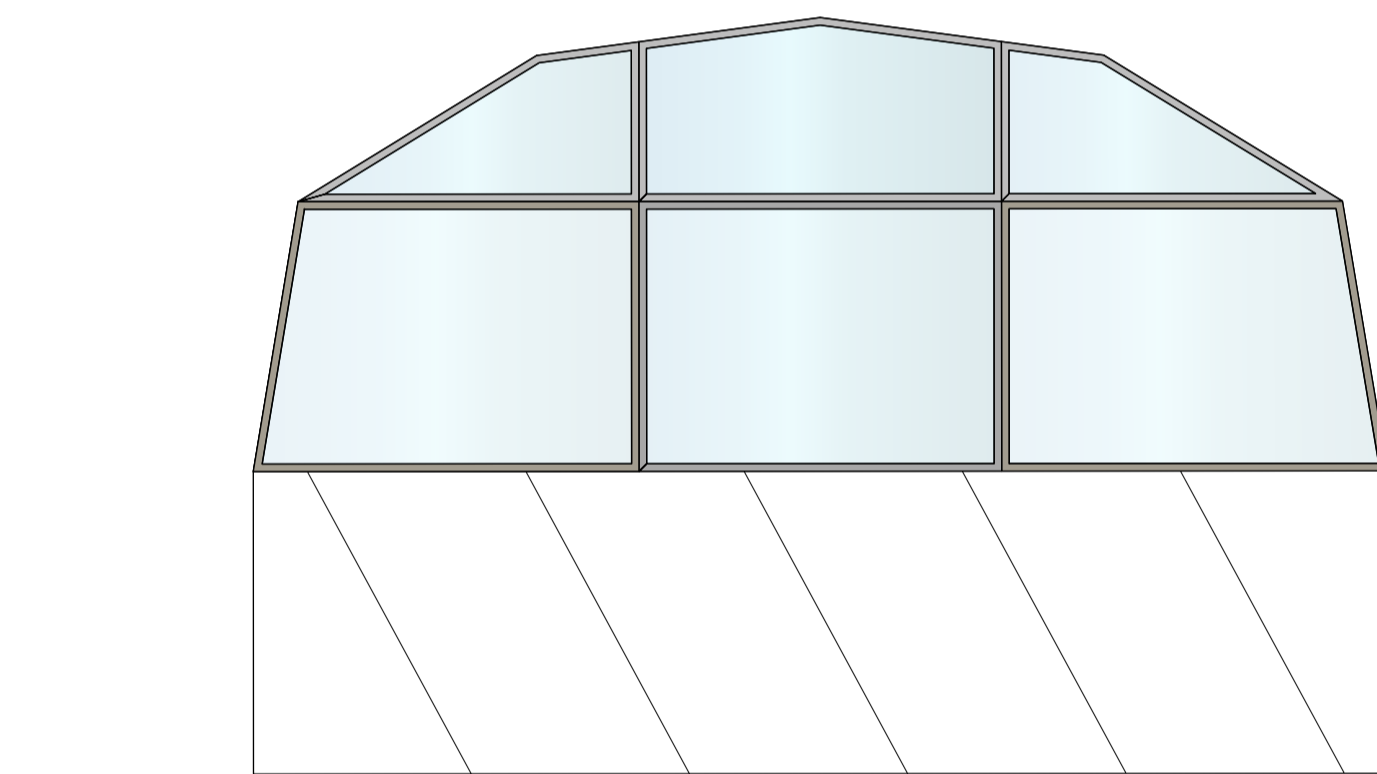



3/4 BACK EXISTING GREENHOUSE

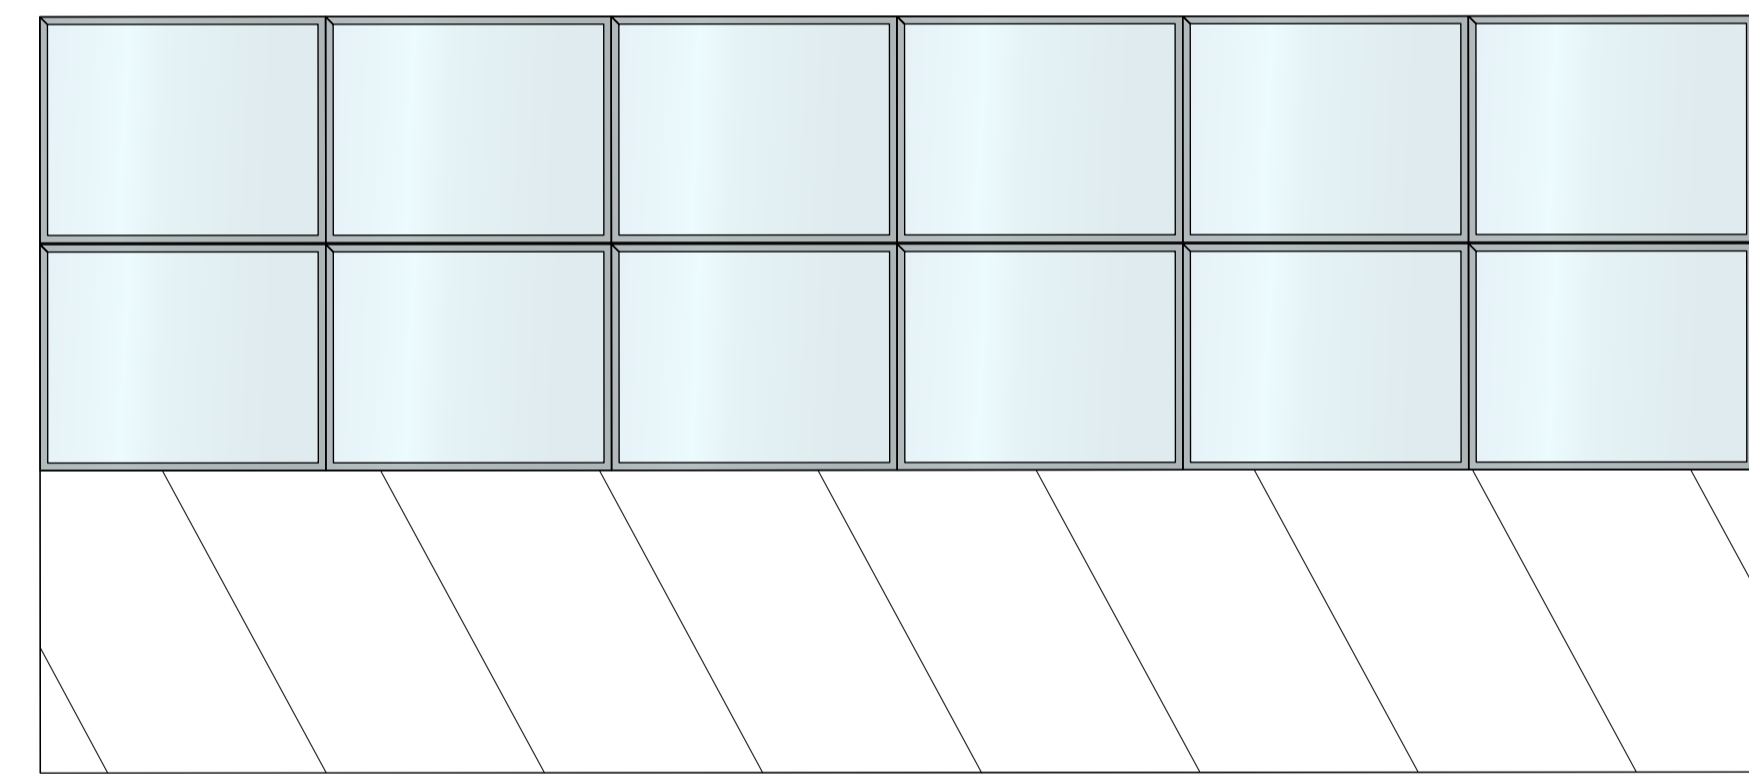

4/4 LEFT EXISTING GREENHOUSE

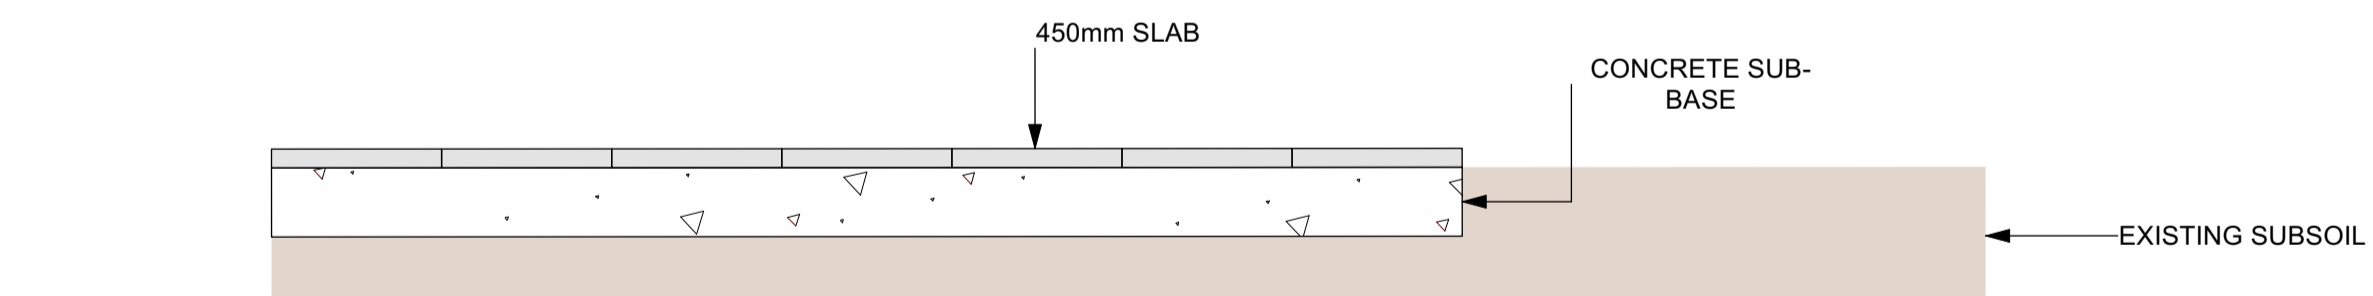

1/1 FLOOR EXISTING GREENHOUSE

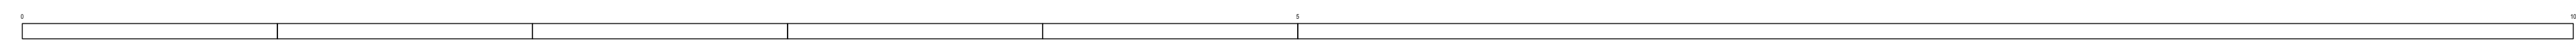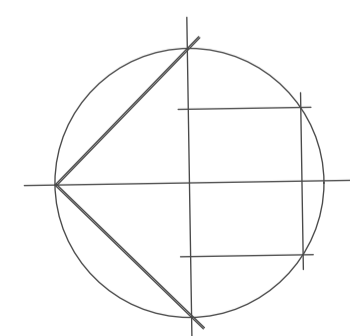

	
Client	MR AND MRS KEEVIL
Address	FIG STREET HOUSE OAK LANE SEVENOAKS TN13 1UA
Scale	1:20@A1
Date	APRIL 2024
Drawn By	CB
Project ID	06230
CAD File Name	06230_00_001 Concept Plan V.24 REVISION 2.vrx
Issue Notes	
Sheet Title	EXISTING GREENHOUSE SECTIONS
Sheet No.	06230_06_005
<small>Do not scale from this drawing. Contractors are advised to check all measurements on site.</small>	