
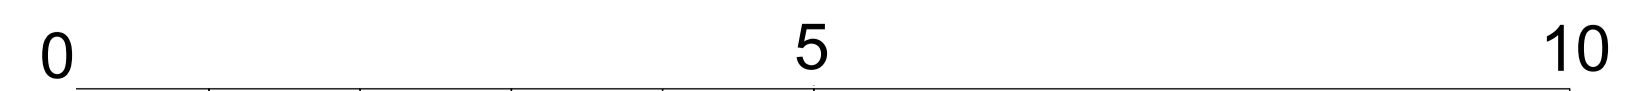
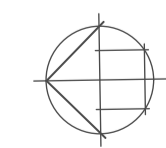



SECTION PLAN VIEW

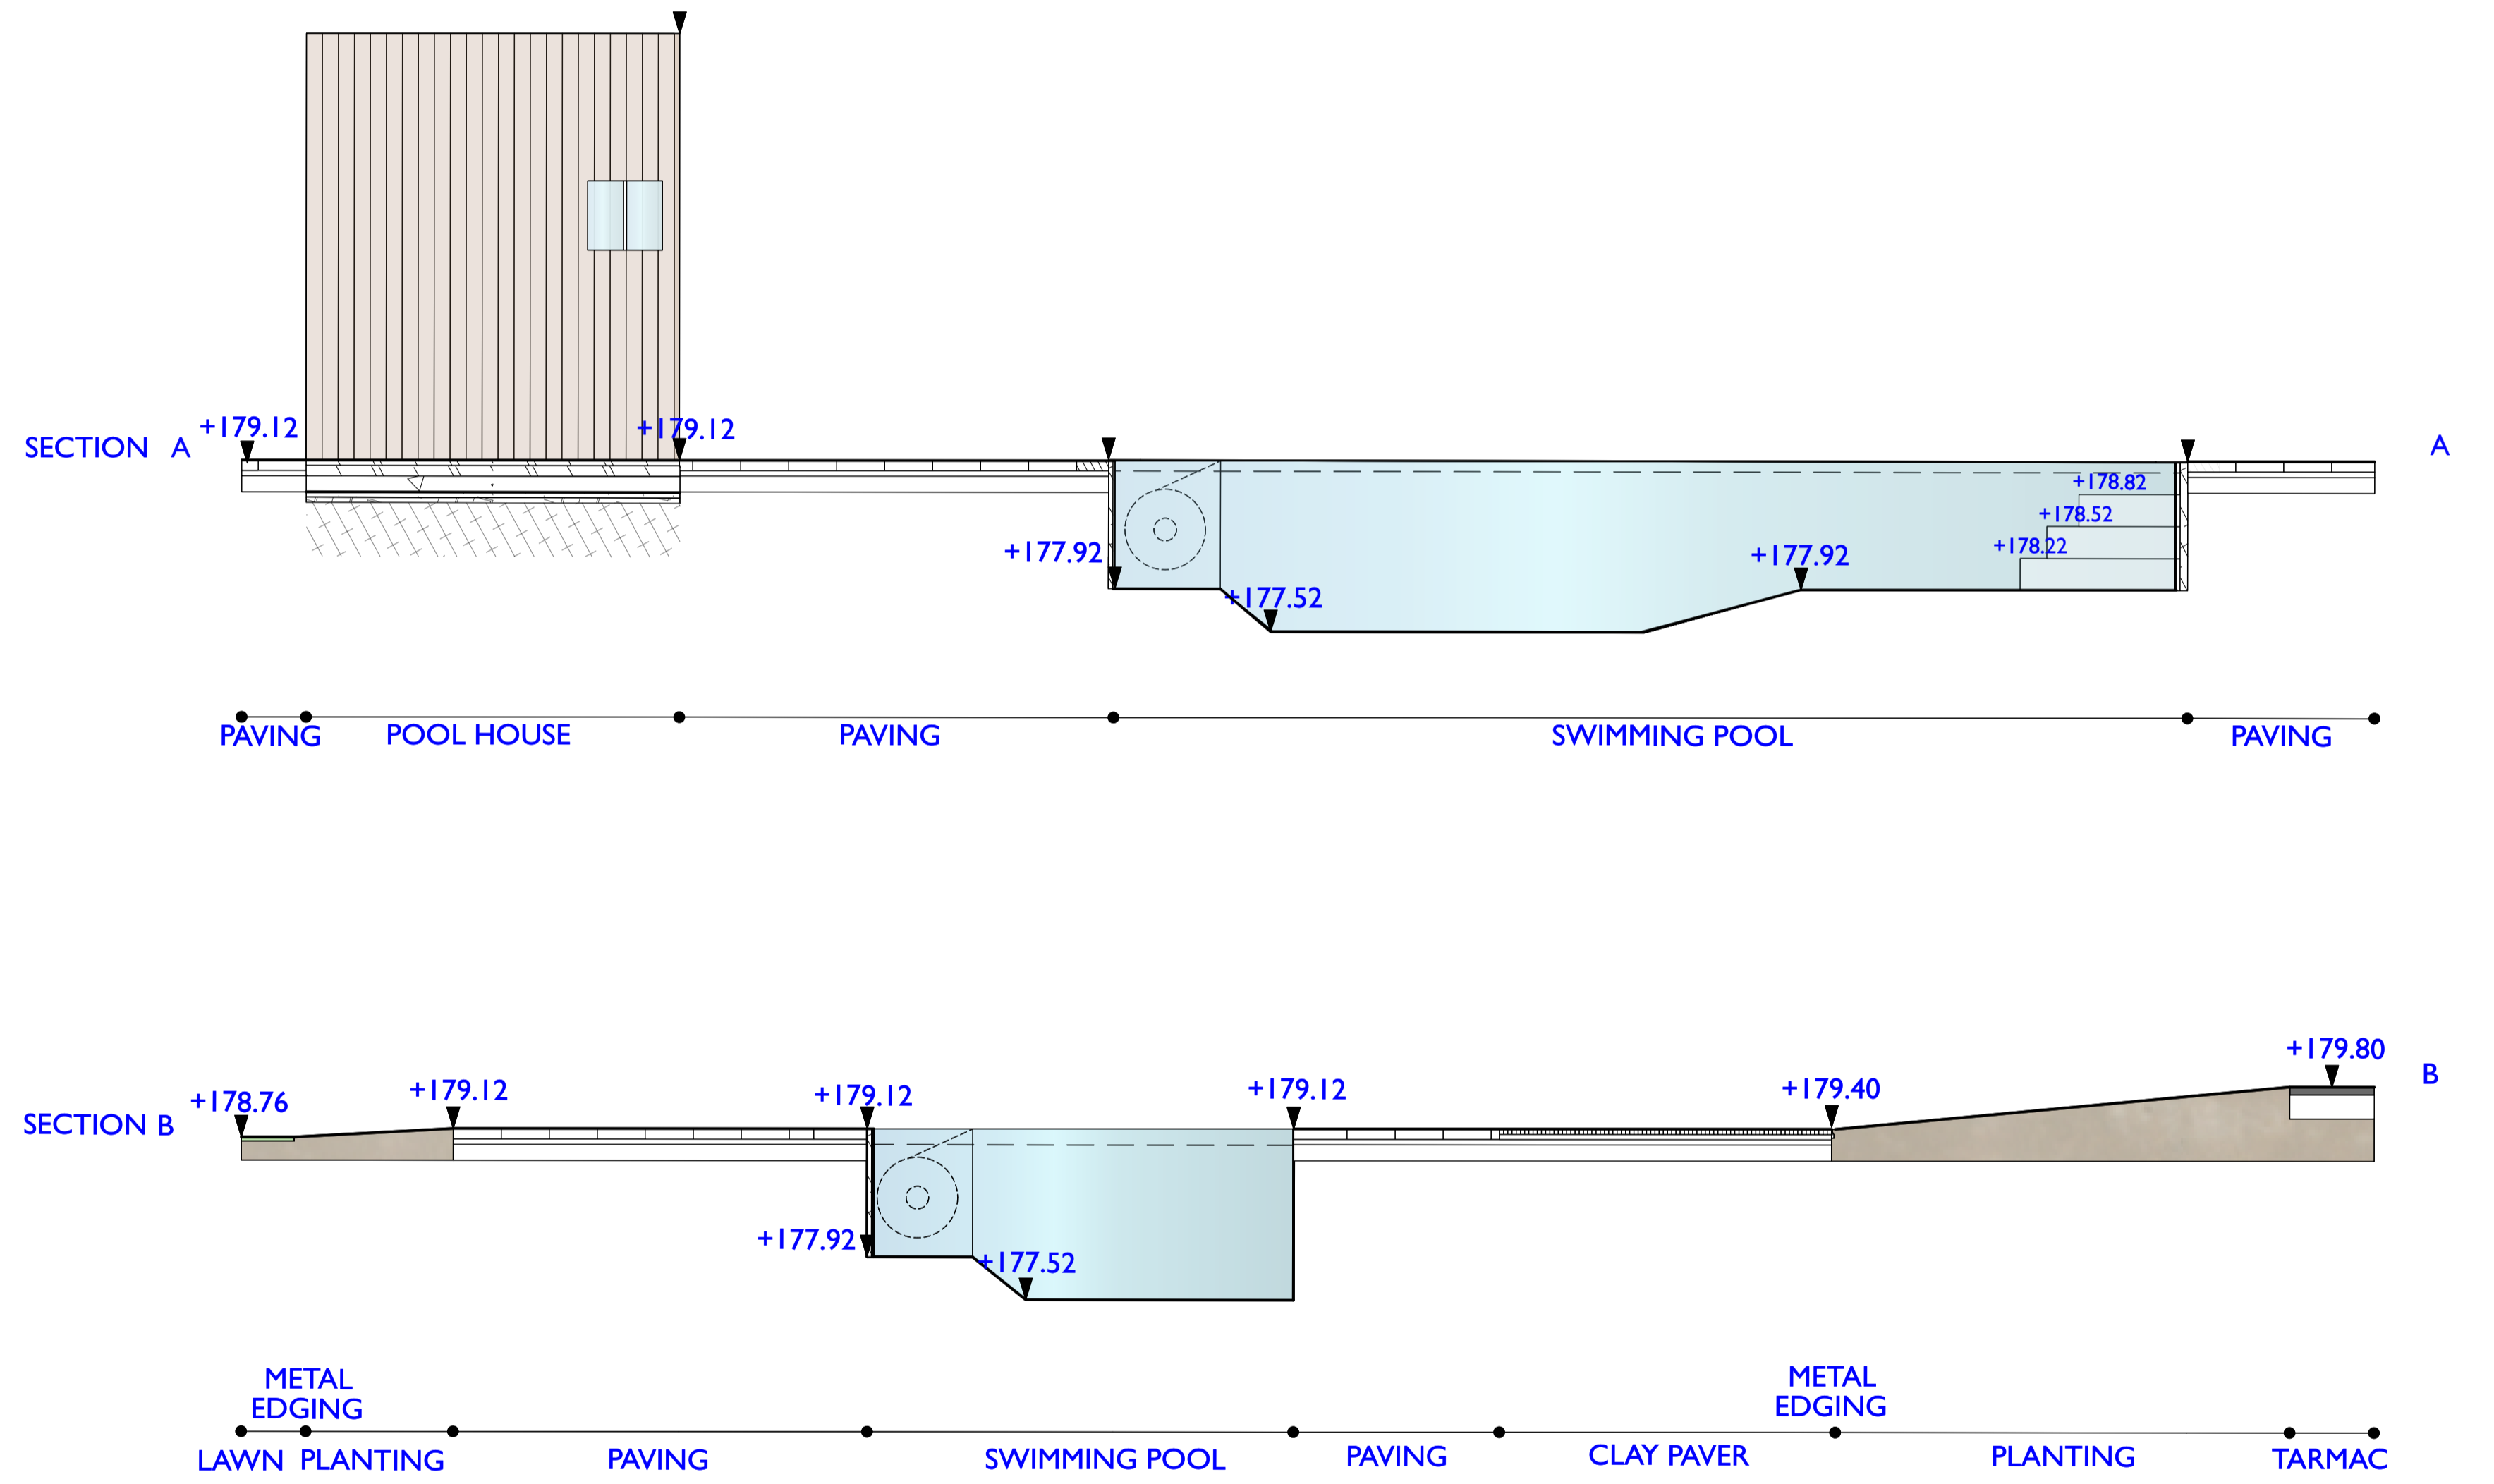

 LANGDALE LANDSCAPES <small>www.langdalelandscapes.co.uk 0144 444 101702 700199</small>			
Client	MR AND MRS KEEVIL	Address	FIG STREET HOUSE OAK LANE SEVENOAKS TN13 1UA
Scale	1:50@A1	Sheet Title	SECTIONS ACROSS SITE OF ELEMENTS
Date	APRIL 2024	Project ID	06230
Drawn By	CB	CAD File Name	06230_00_001 Concept Plan V.24 REVISION 2.vwx
Issue Notes	Do not scale from this drawing. Contractors are advised to check all measurements on site.		