
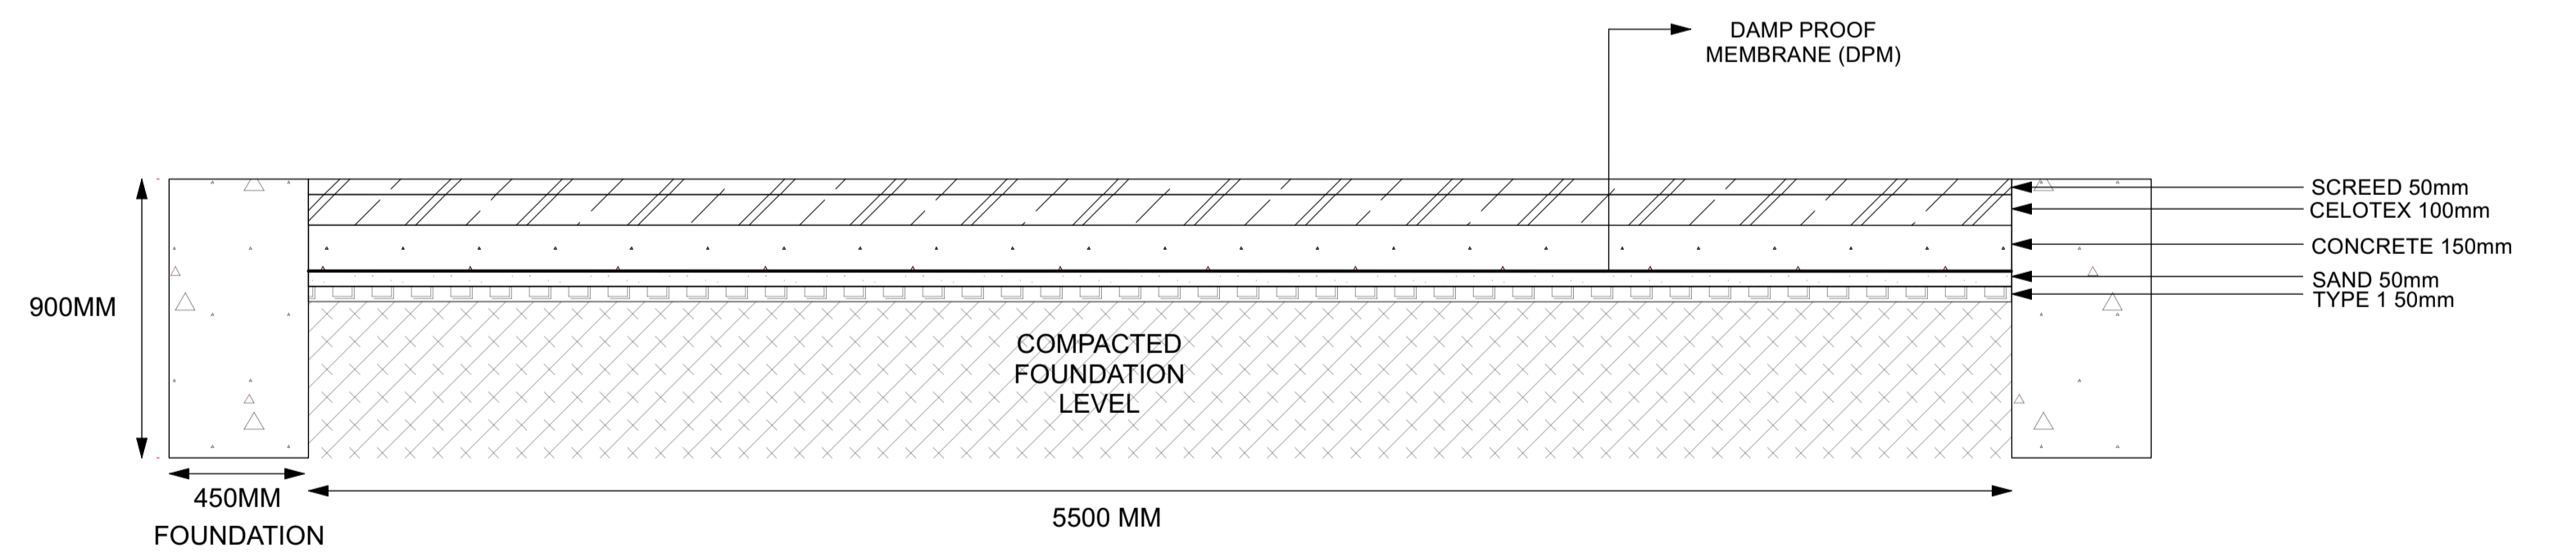


1 Internal Layout
Scale: 1:20

2 Roof Pitch
Scale: 1:20

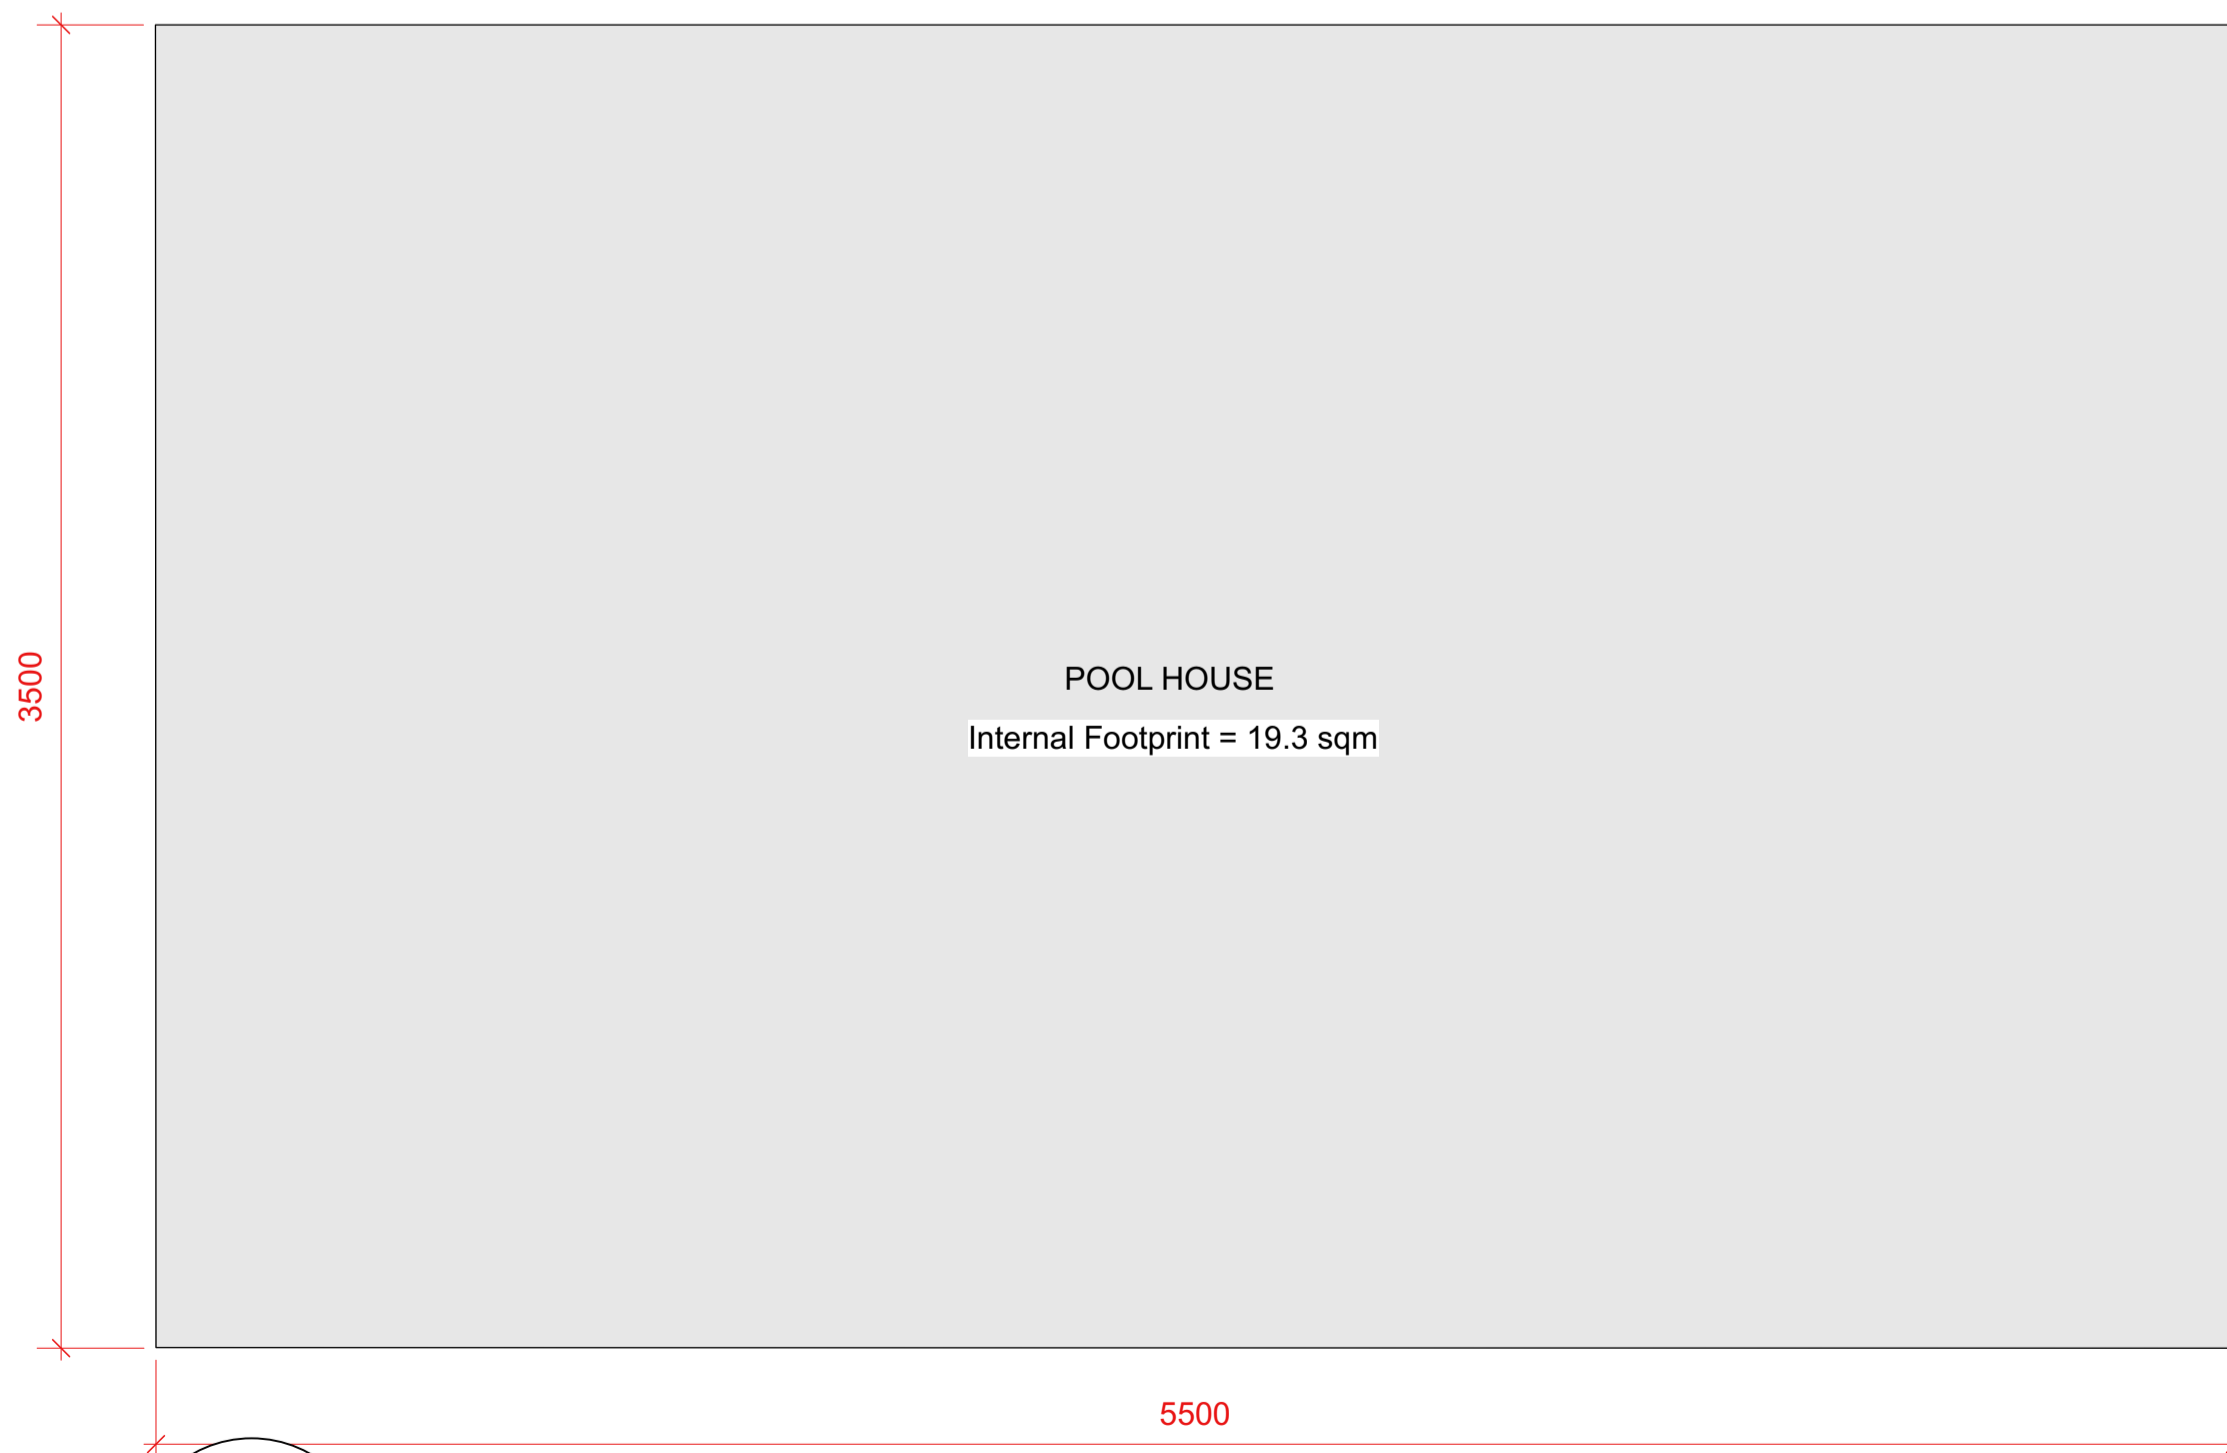

3 Floor Layout
Scale: 1:20

4 Floor Section
Scale: 1:20

| | |
|--|---|
| LANGDALE LANDSCAPES www.langdalelandscapes.co.uk +44 (0)1753 790199 | |
| Client | Address |
| MR AND MRS KEEVIL | FIG STREET HOUSE OAK LANE SEVENOAKS TN13 1UA |
| Scale | Sheet Title |
| 1:20@A1 | POOL HOUSE DETAIL THREE |
| Date | Sheet No. |
| APRIL 2024 | 06230_06_001 |
| Drawn By | |
| CB | |
| Project ID | |
| 06230 | |
| CAD File Name | |
| 06230_06_001 Concept Plan V24 REVISION 2.vsw | |
| Issue Notes | |
| Do not scale from this drawing. Contractors are advised to check all measurements on site. | |

