




1/4 FRONT POOL HOUSE ELEVATION

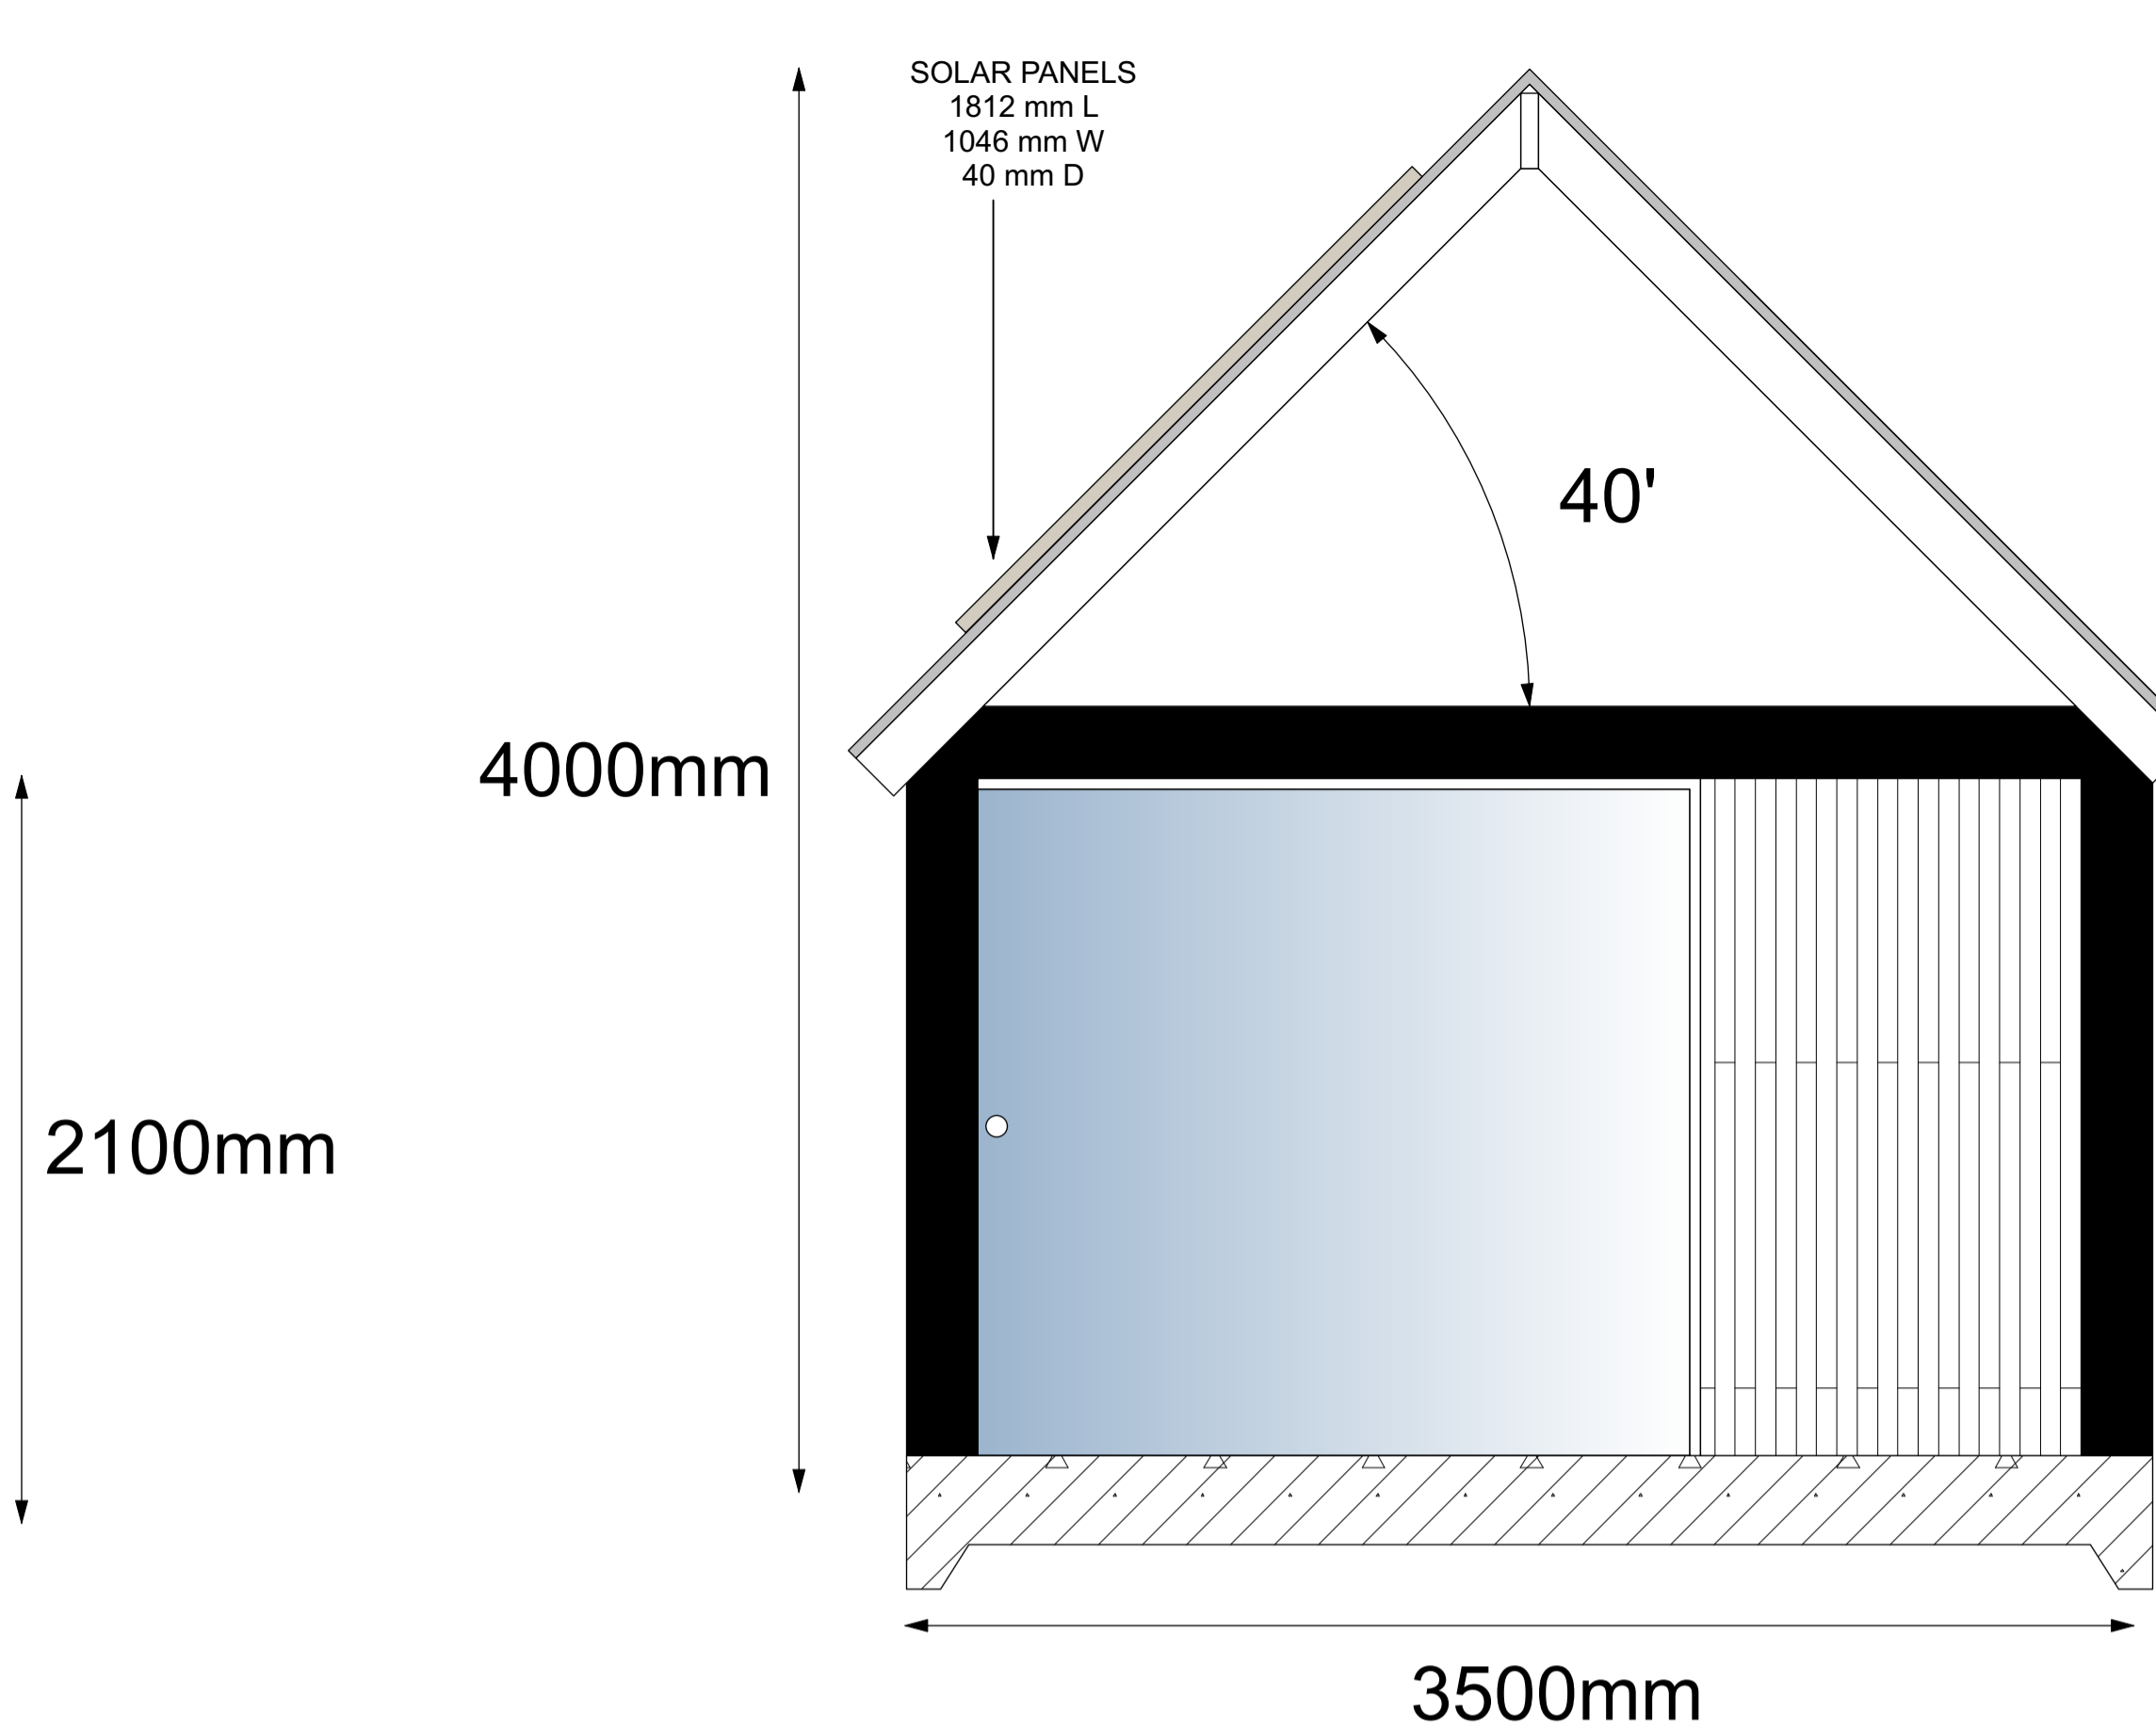

2/4 RIGHT POOL HOUSE ELEVATION

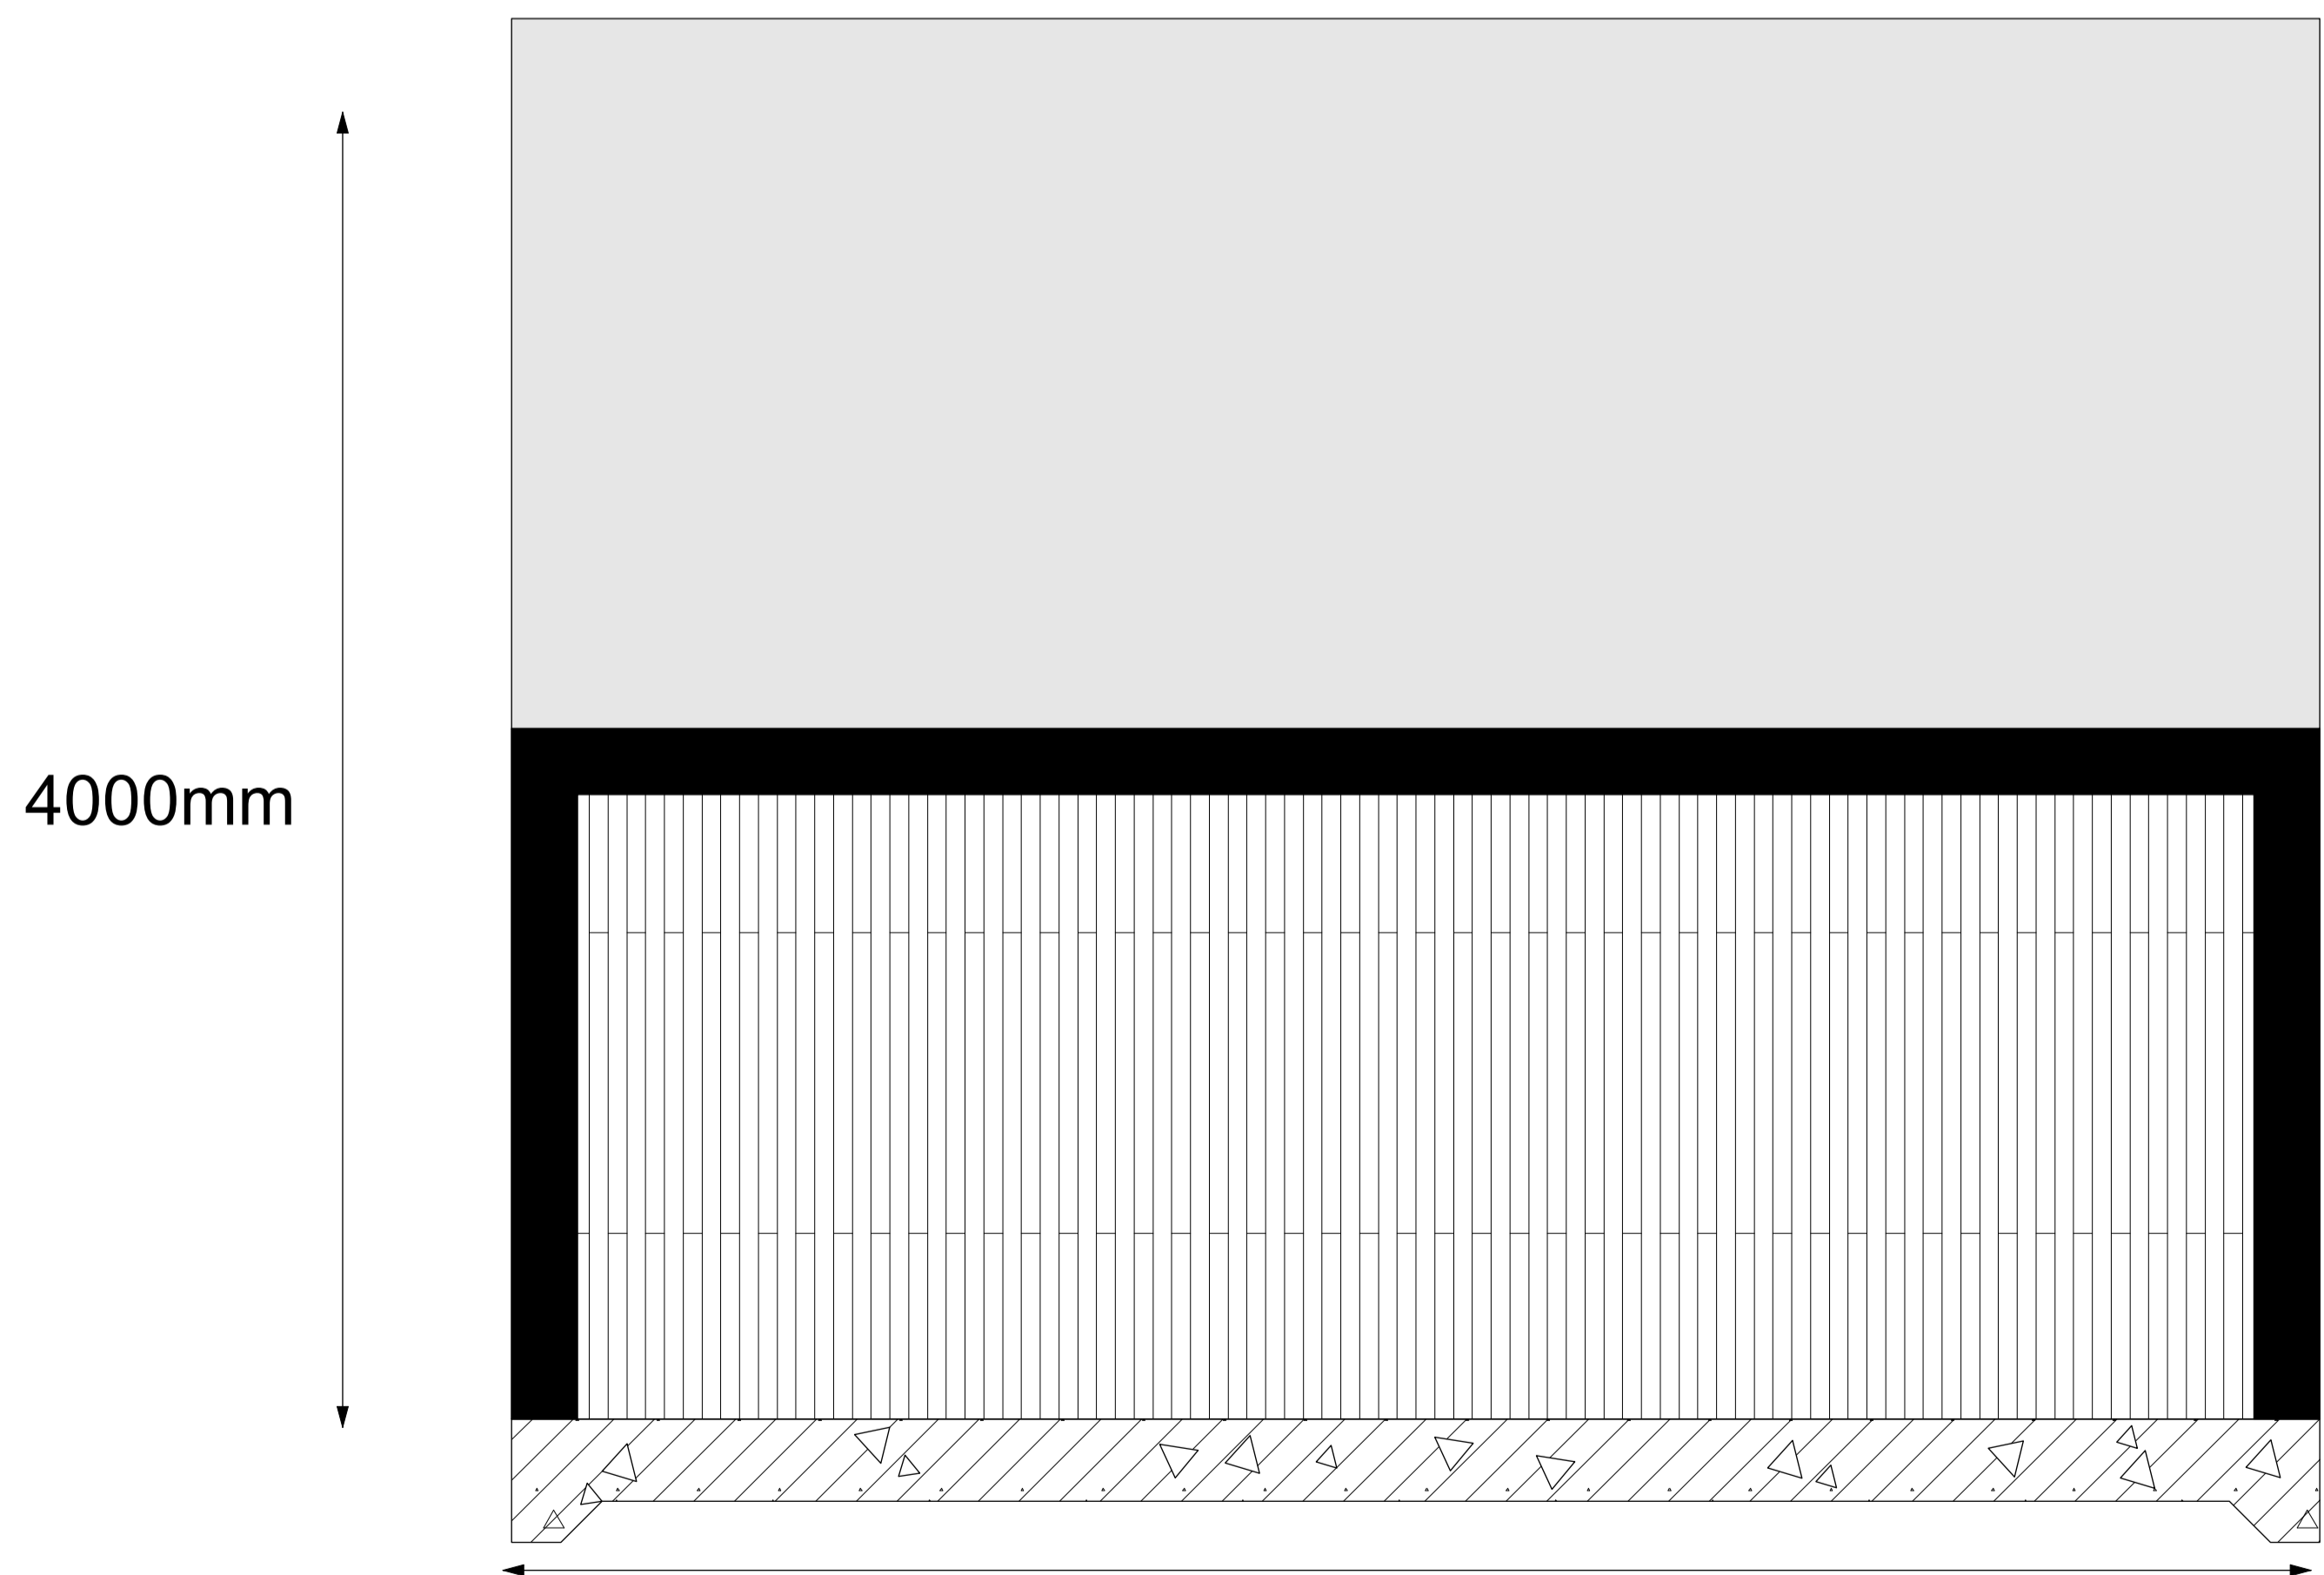


3/4 REAR POOL HOUSE ELEVATION

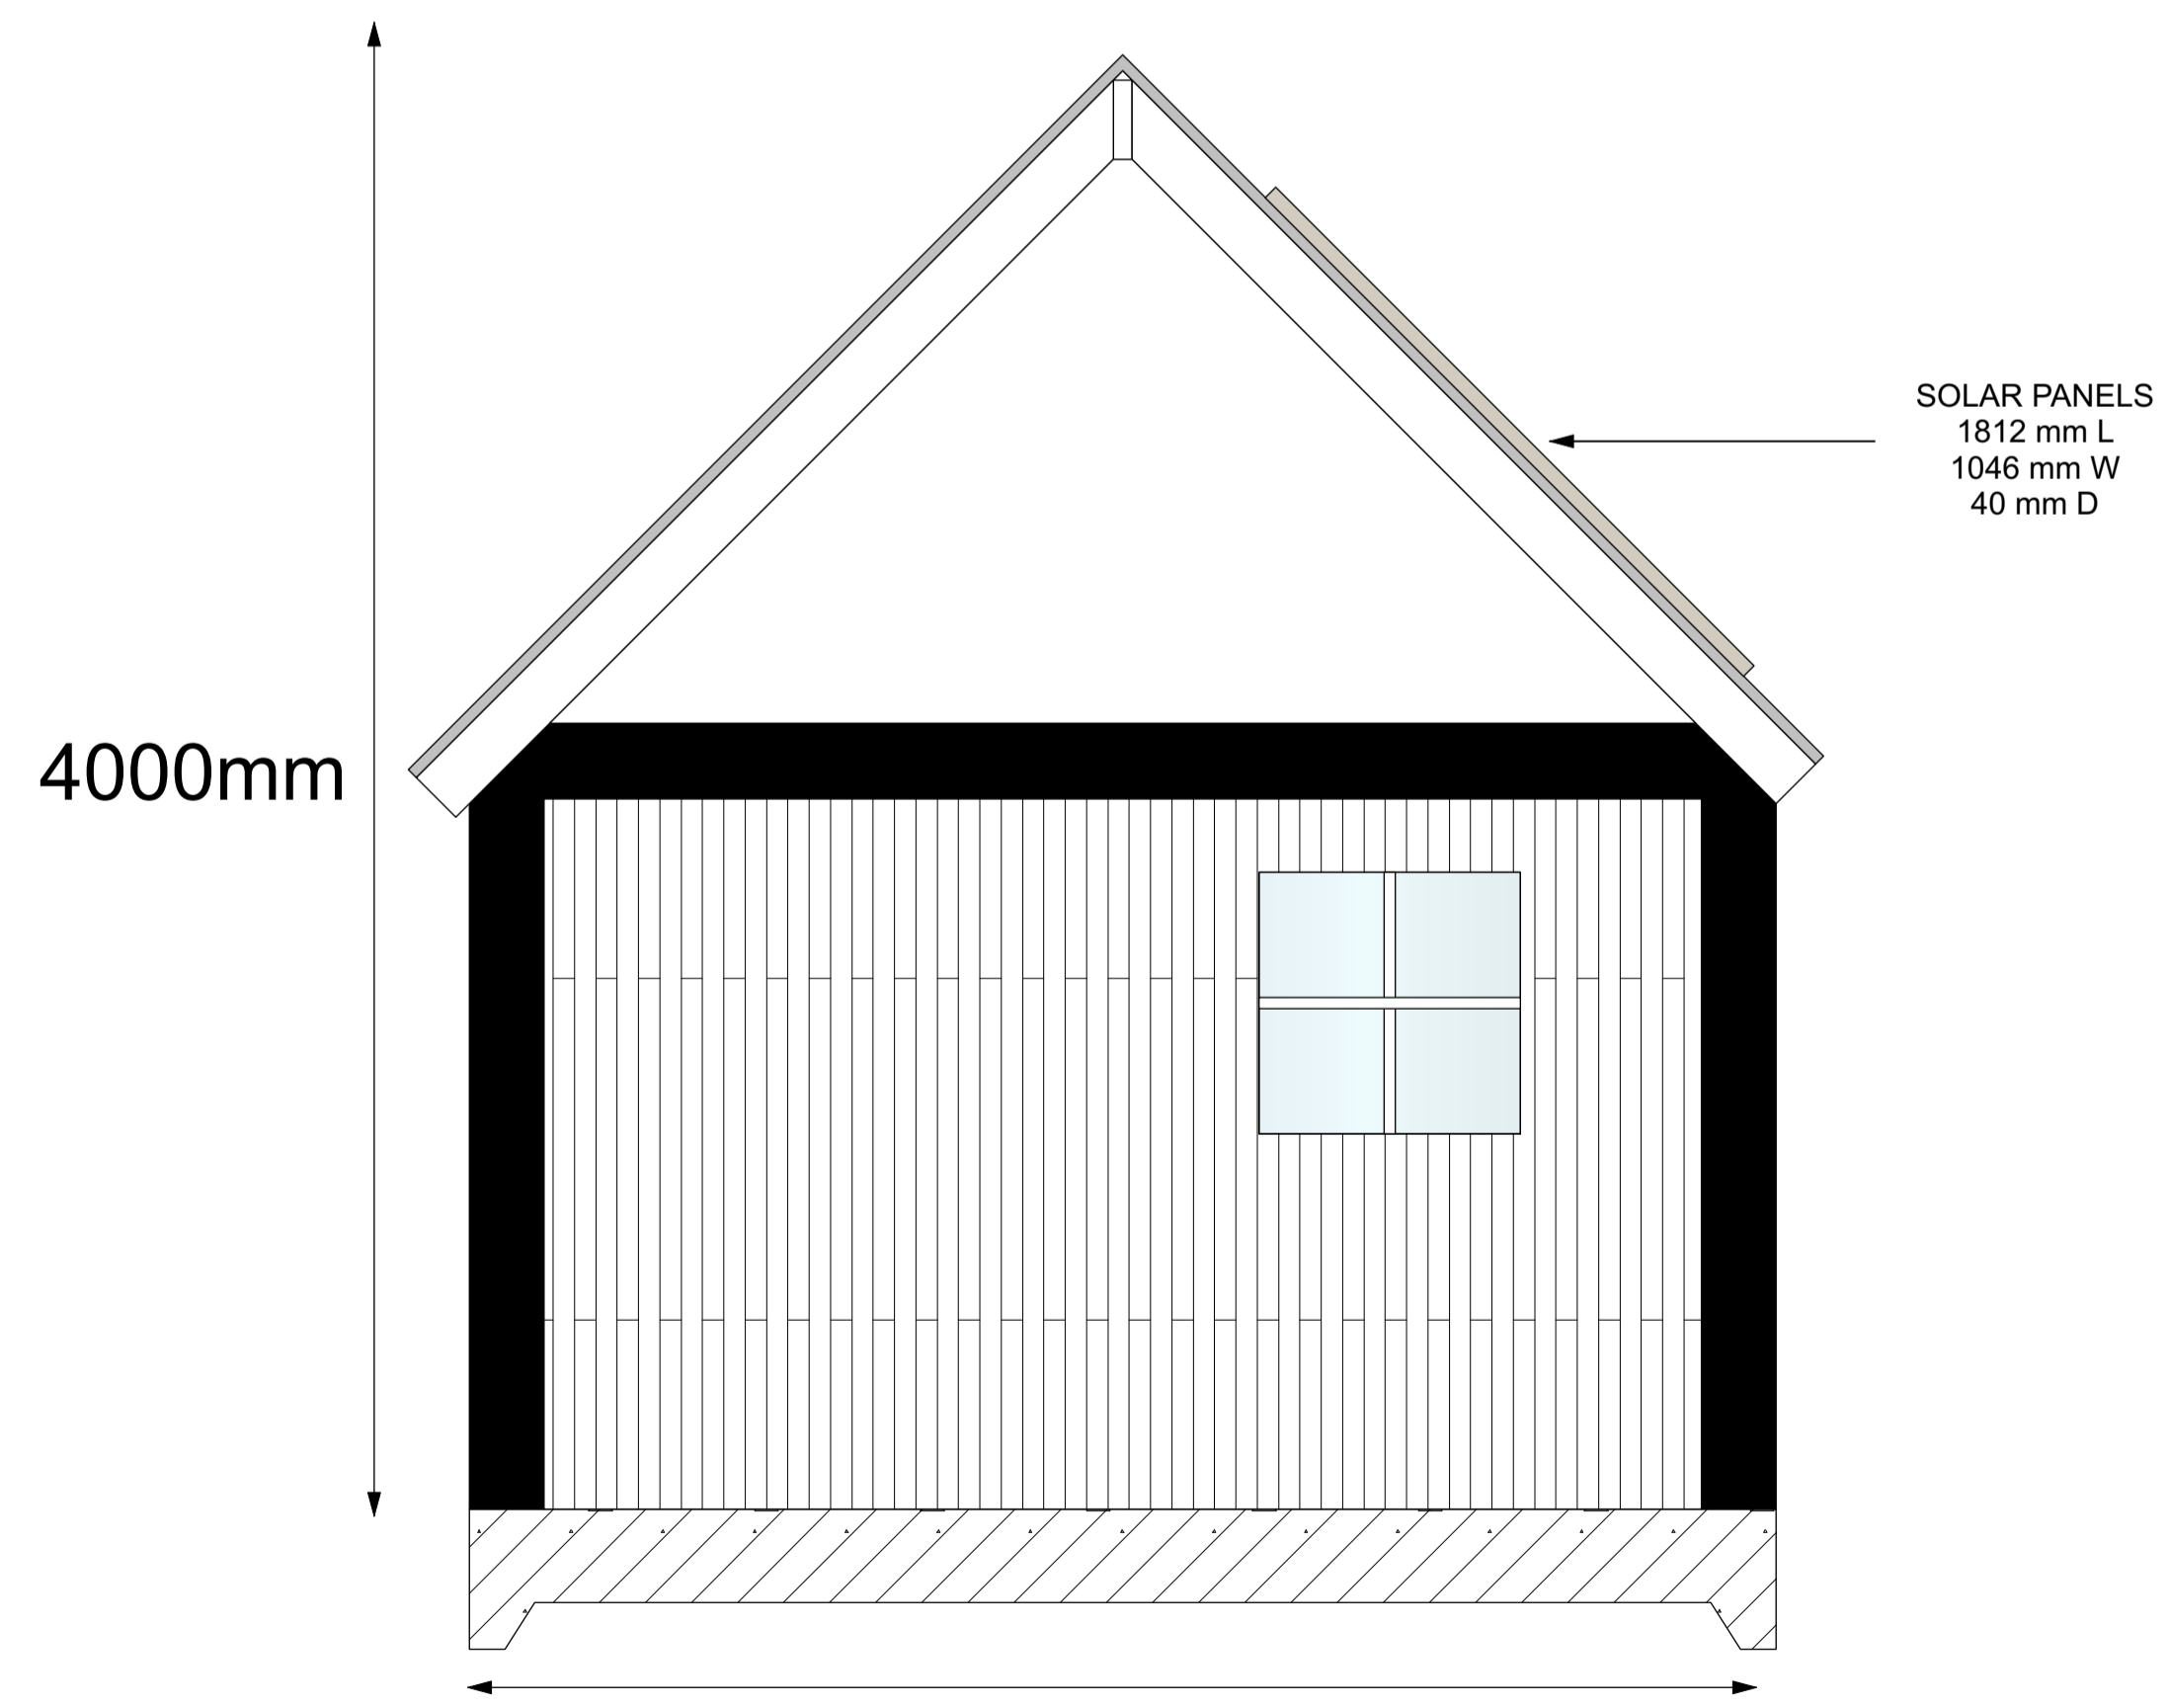

4/4 LEFT POOL ELEVATION

SOLAR PANELS
1812 mm L
1046 mm W
40 mm D

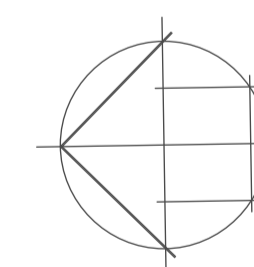

Client MR AND MRS KEEVIL	Address FIG STREET HOUSE OAK LANE SEVENOAKS TN13 1UA
Scale 1:20@A1	Sheet Title POOL HOUSE DETAIL
Date APRIL 2024	Sheet No. 06230_06_000
Drawn By CB	Issue Notes
Project ID 06230	
CAD File Name 06230_06_001 Concept Plan V24 REVISION 2.dwg	

