

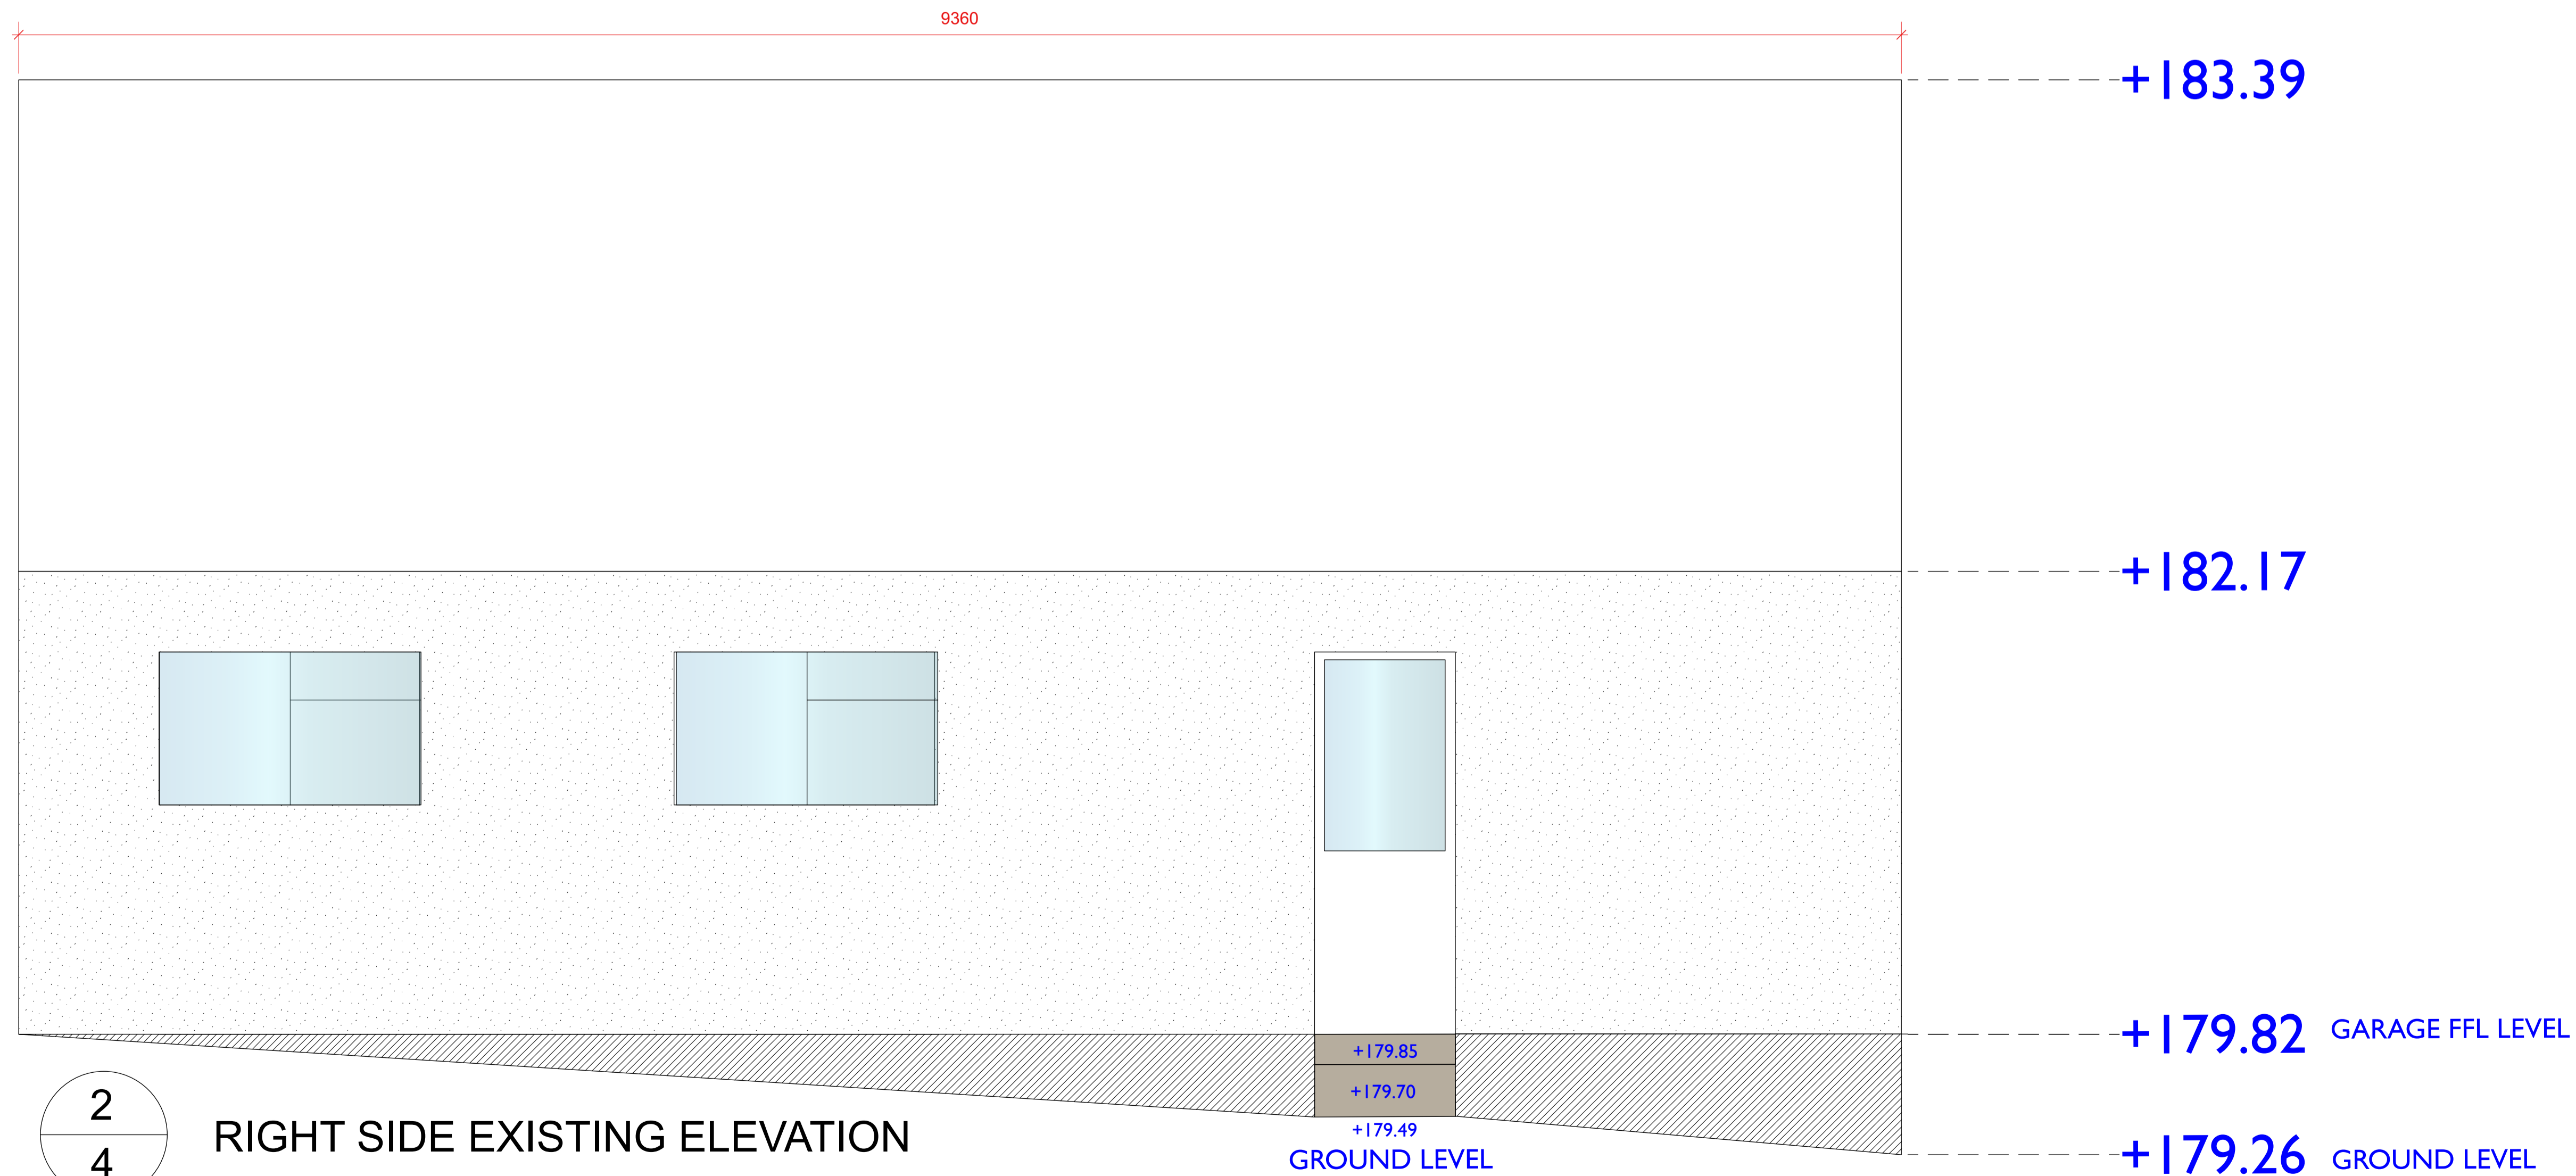



1  
4 FRONT EXISTING GARAGE ELEVATION

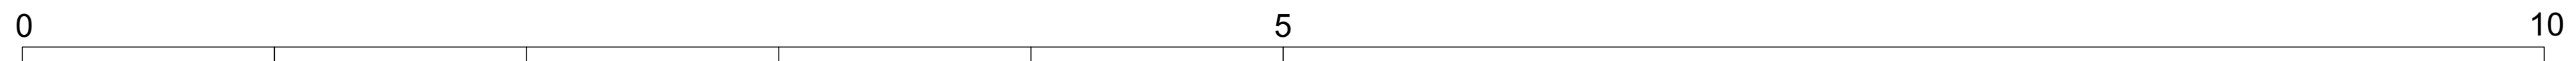

2  
4 RIGHT SIDE EXISTING ELEVATION

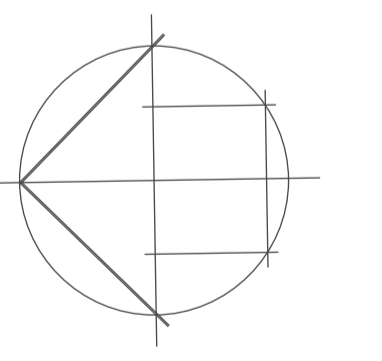


	
Client MR AND MRS KEEVIL	Address FIG STREET HOUSE OAK LANE SEVENOAKS TN13 1UA
Scale 1:20@A1	Sheet Title EXISTING GARAGE ELEVATIONS
Date APRIL 2024	Sheet No. 06230_06_007
Drawn By CB	Project ID 06230
CAD File Name 06230_06_001 Concept Plan V.24 REVISION 2.vrx	Issue Notes
Do not scale from this drawing. Contractors are advised to check all measurements on site.	

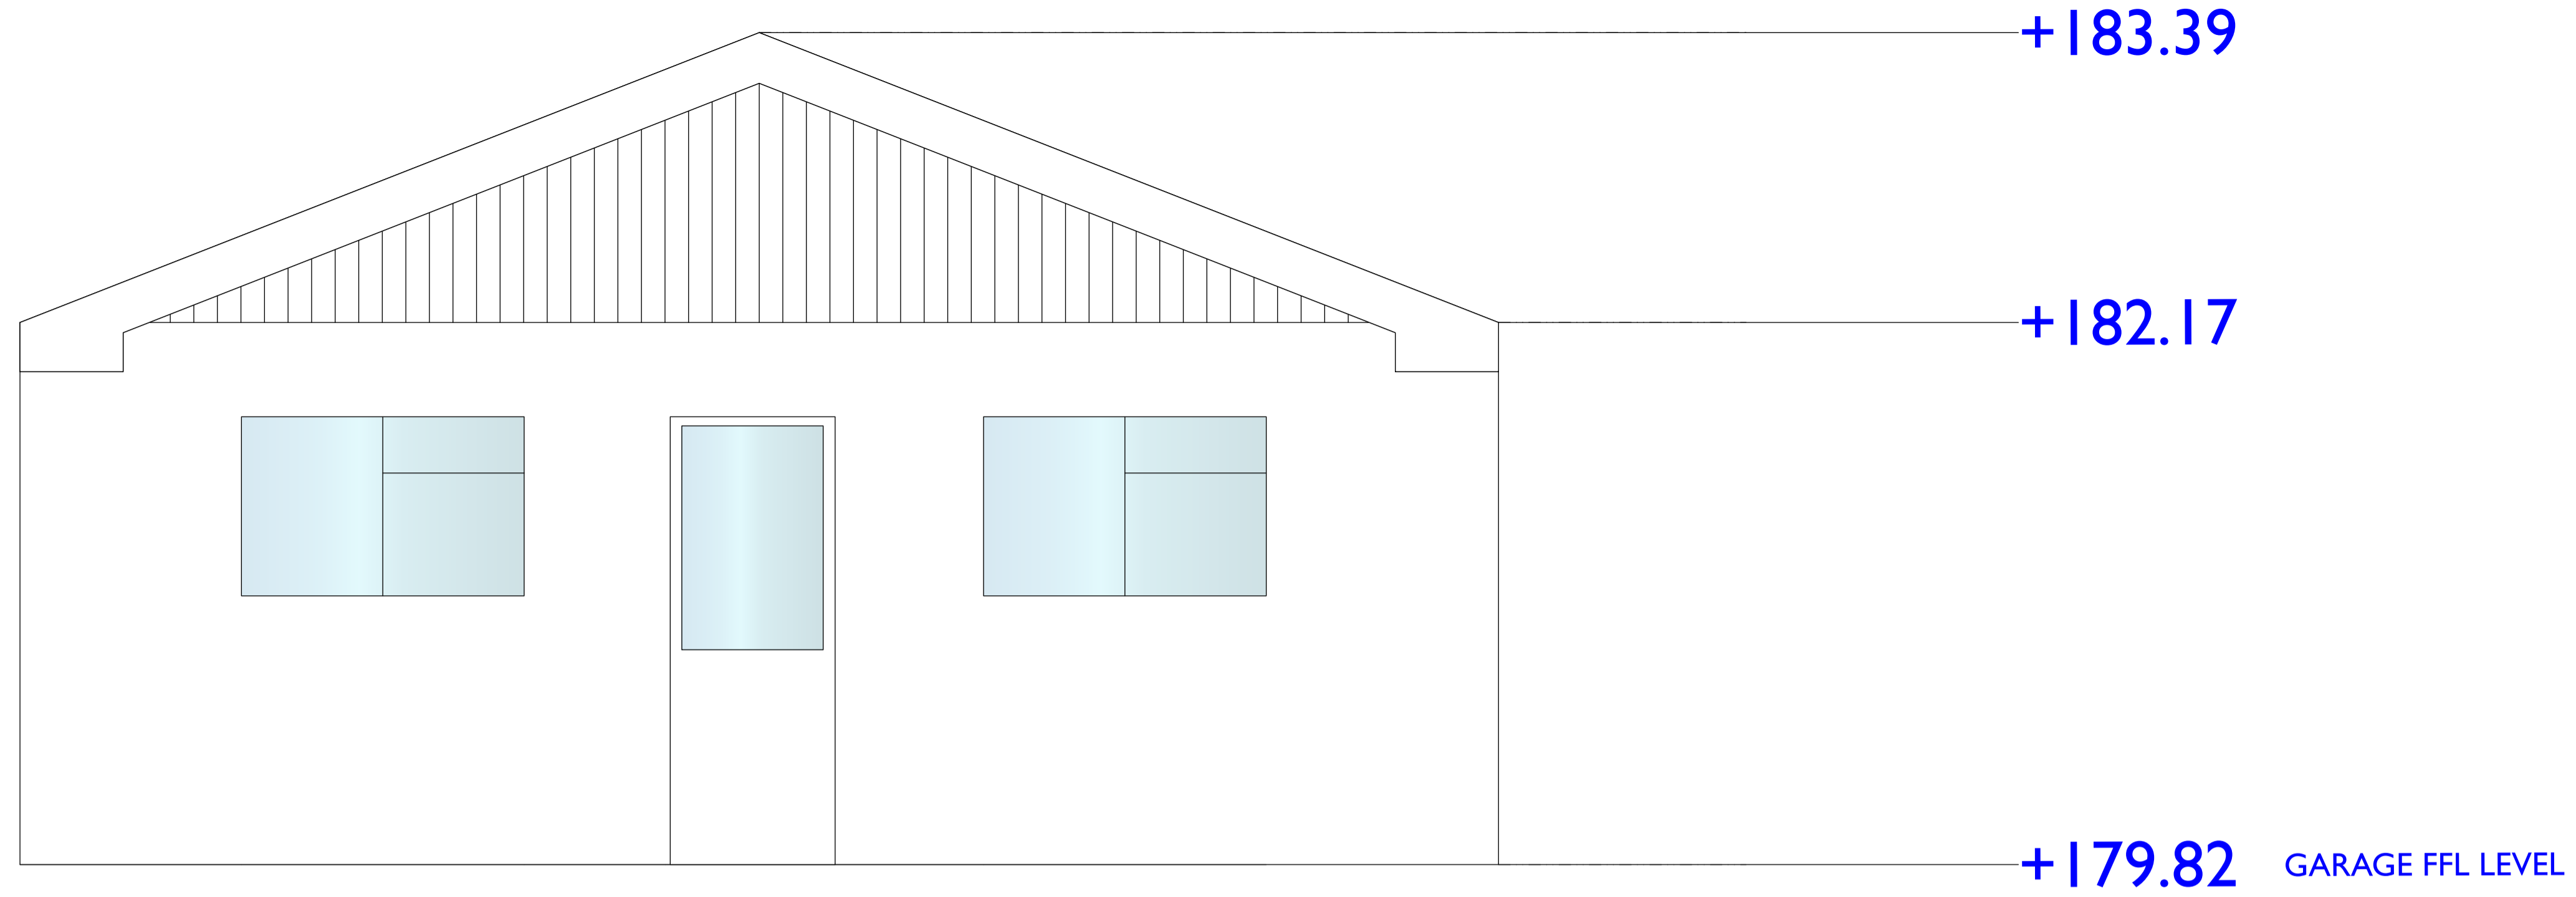



3  
4

BACK EXISTING GARAGE ELEVATION

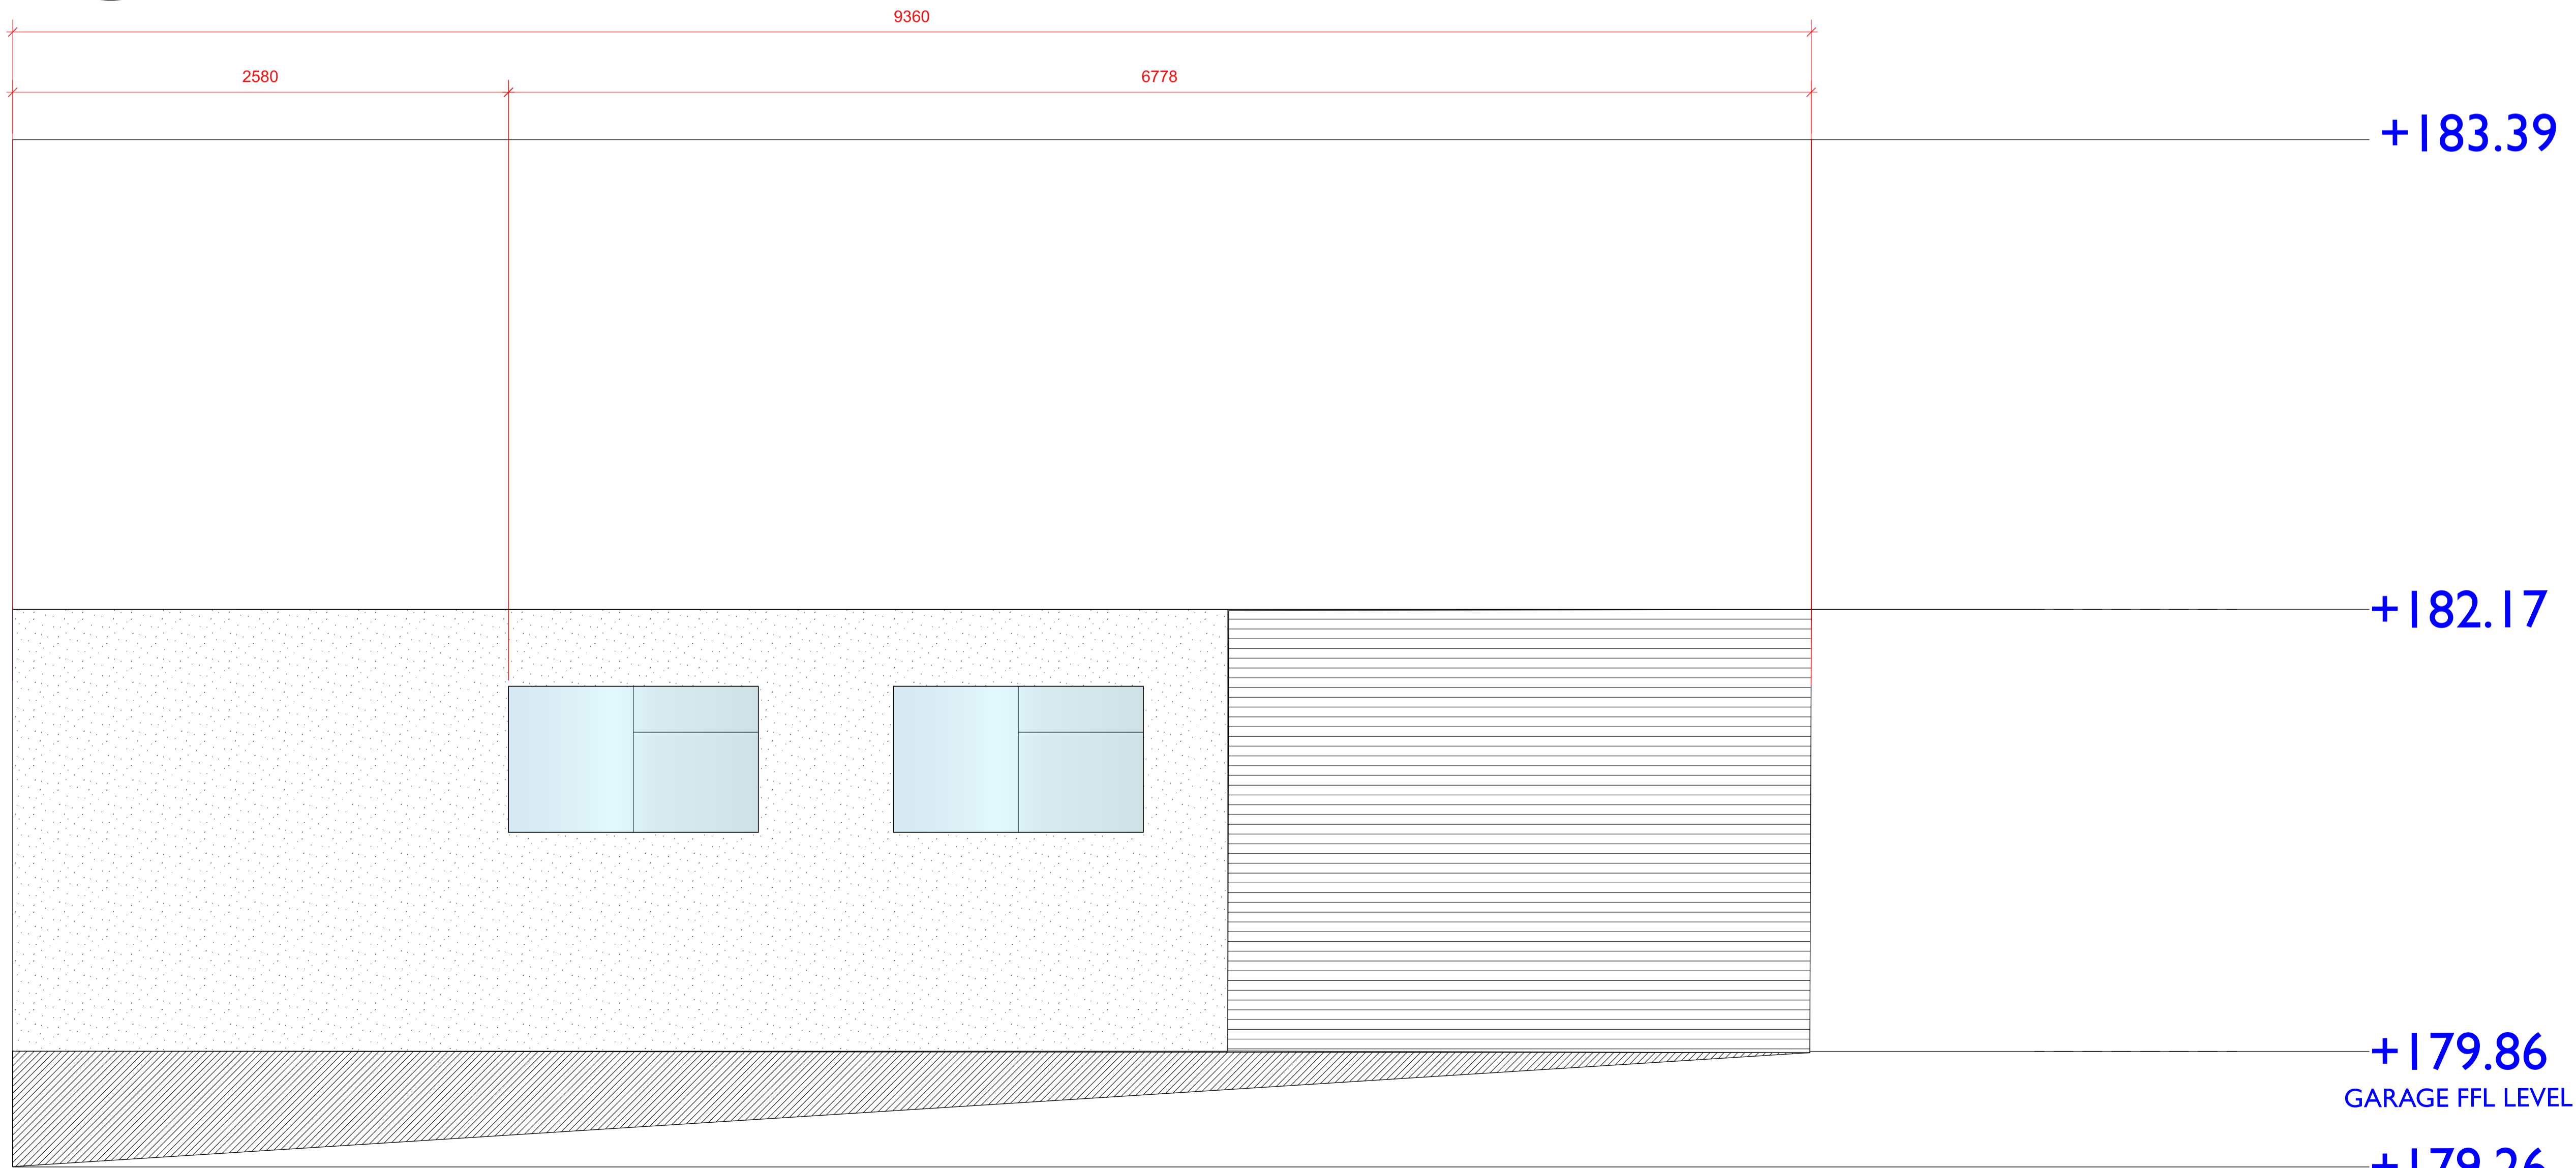

4  
4

LEFT SIDE PROPOSED ELEVATION

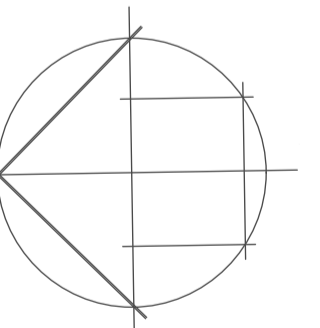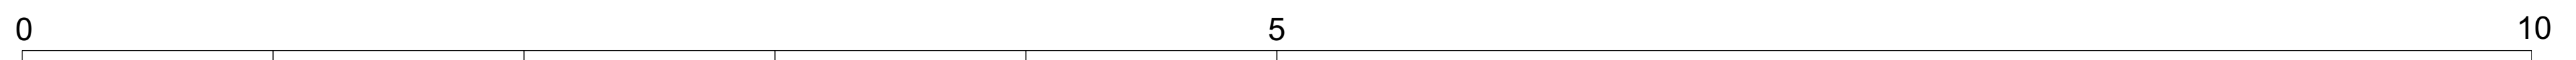

	
Client	MR AND MRS KEEVIL
Address	FIG STREET HOUSE OAK LANE SEVENOAKS TN13 1UA
Scale	1:20@A1
Date	APRIL 2024
Drawn By	CB
Project ID	06230
CAD File Name	06230_06_001 Concept Plan V.24 REVISION 2.vrx
Issue Notes	
Sheet Title	EXISTING GARAGE ELEVATIONS
Sheet No.	06230_06_008