


EXISTING AREA : 121.24 m²
 EXTENSION AREA : 77.2 m²
 TOTAL AREA : 198.45 m²

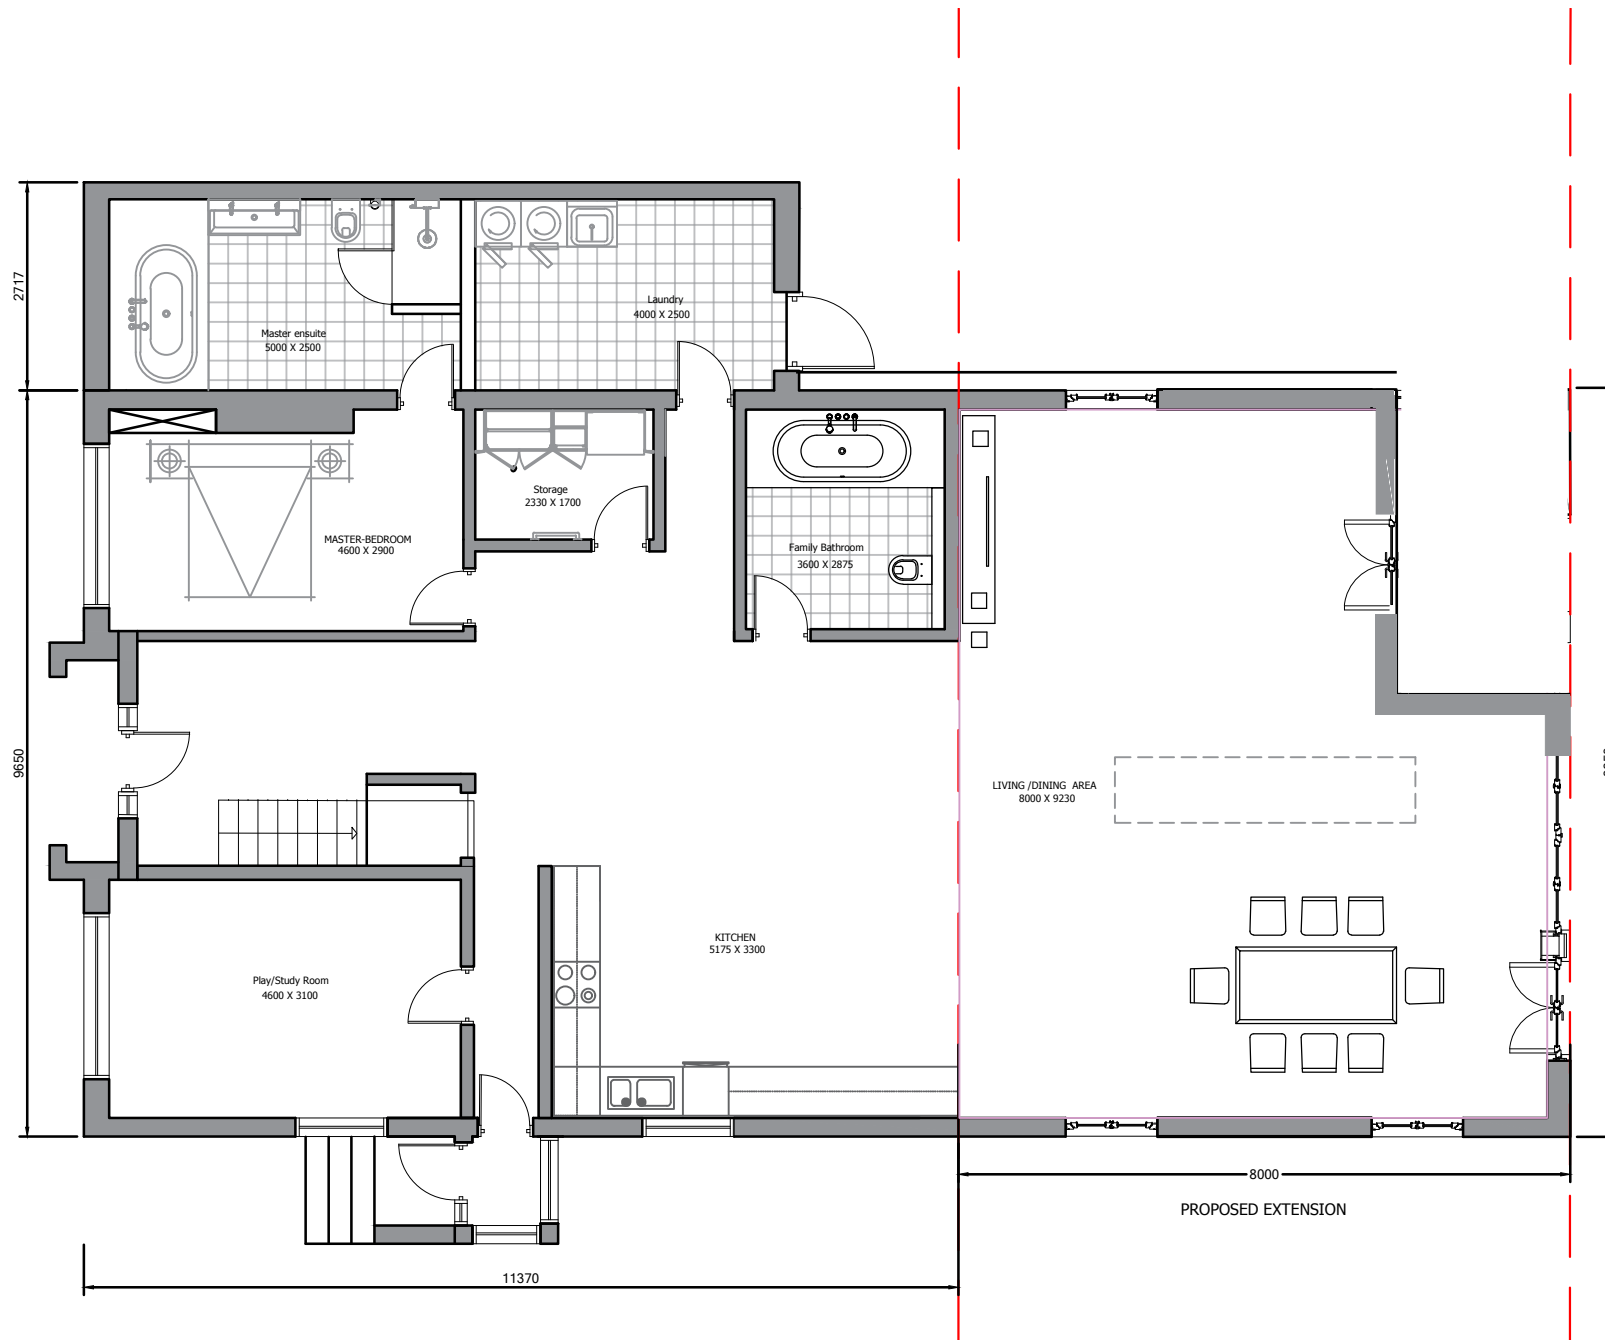

GROUND FLOOR
 SCALE 1 : 100



No.	Description	Revision Schedule	Date	By
PLANNING				
Client MOHAMMAD ZARZOUR				
Project 364 Whitton Avenue East Greenford UB6 0JP				
Title Proposed- GroundFloor				
Drawing Number 03-364GF-PR-PL2				
Date	12.06.2023	Drawn	ZA	Scale 1:100 @ A3