


RIGHT SIDE ELEVATION  
SCALE 1 : 100

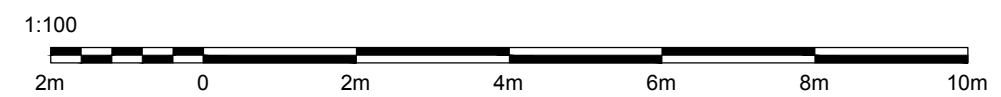

No.	Description	Revision Schedule	Date	By
<b>PLANNING</b>				
Client: MOHAMMAD ZARZOUR				
Project: 364 Whitton Avenue East Greenford UB6 0JP				
Title: Proposed- Right Side				
Drawing Number: 09-364GF-PR-PL2				
Date: 12.06.2023	Drawn: ZA	Scale: 1:100 @ A3		