



TOTAL INTERNAL AREA 121.24 m2

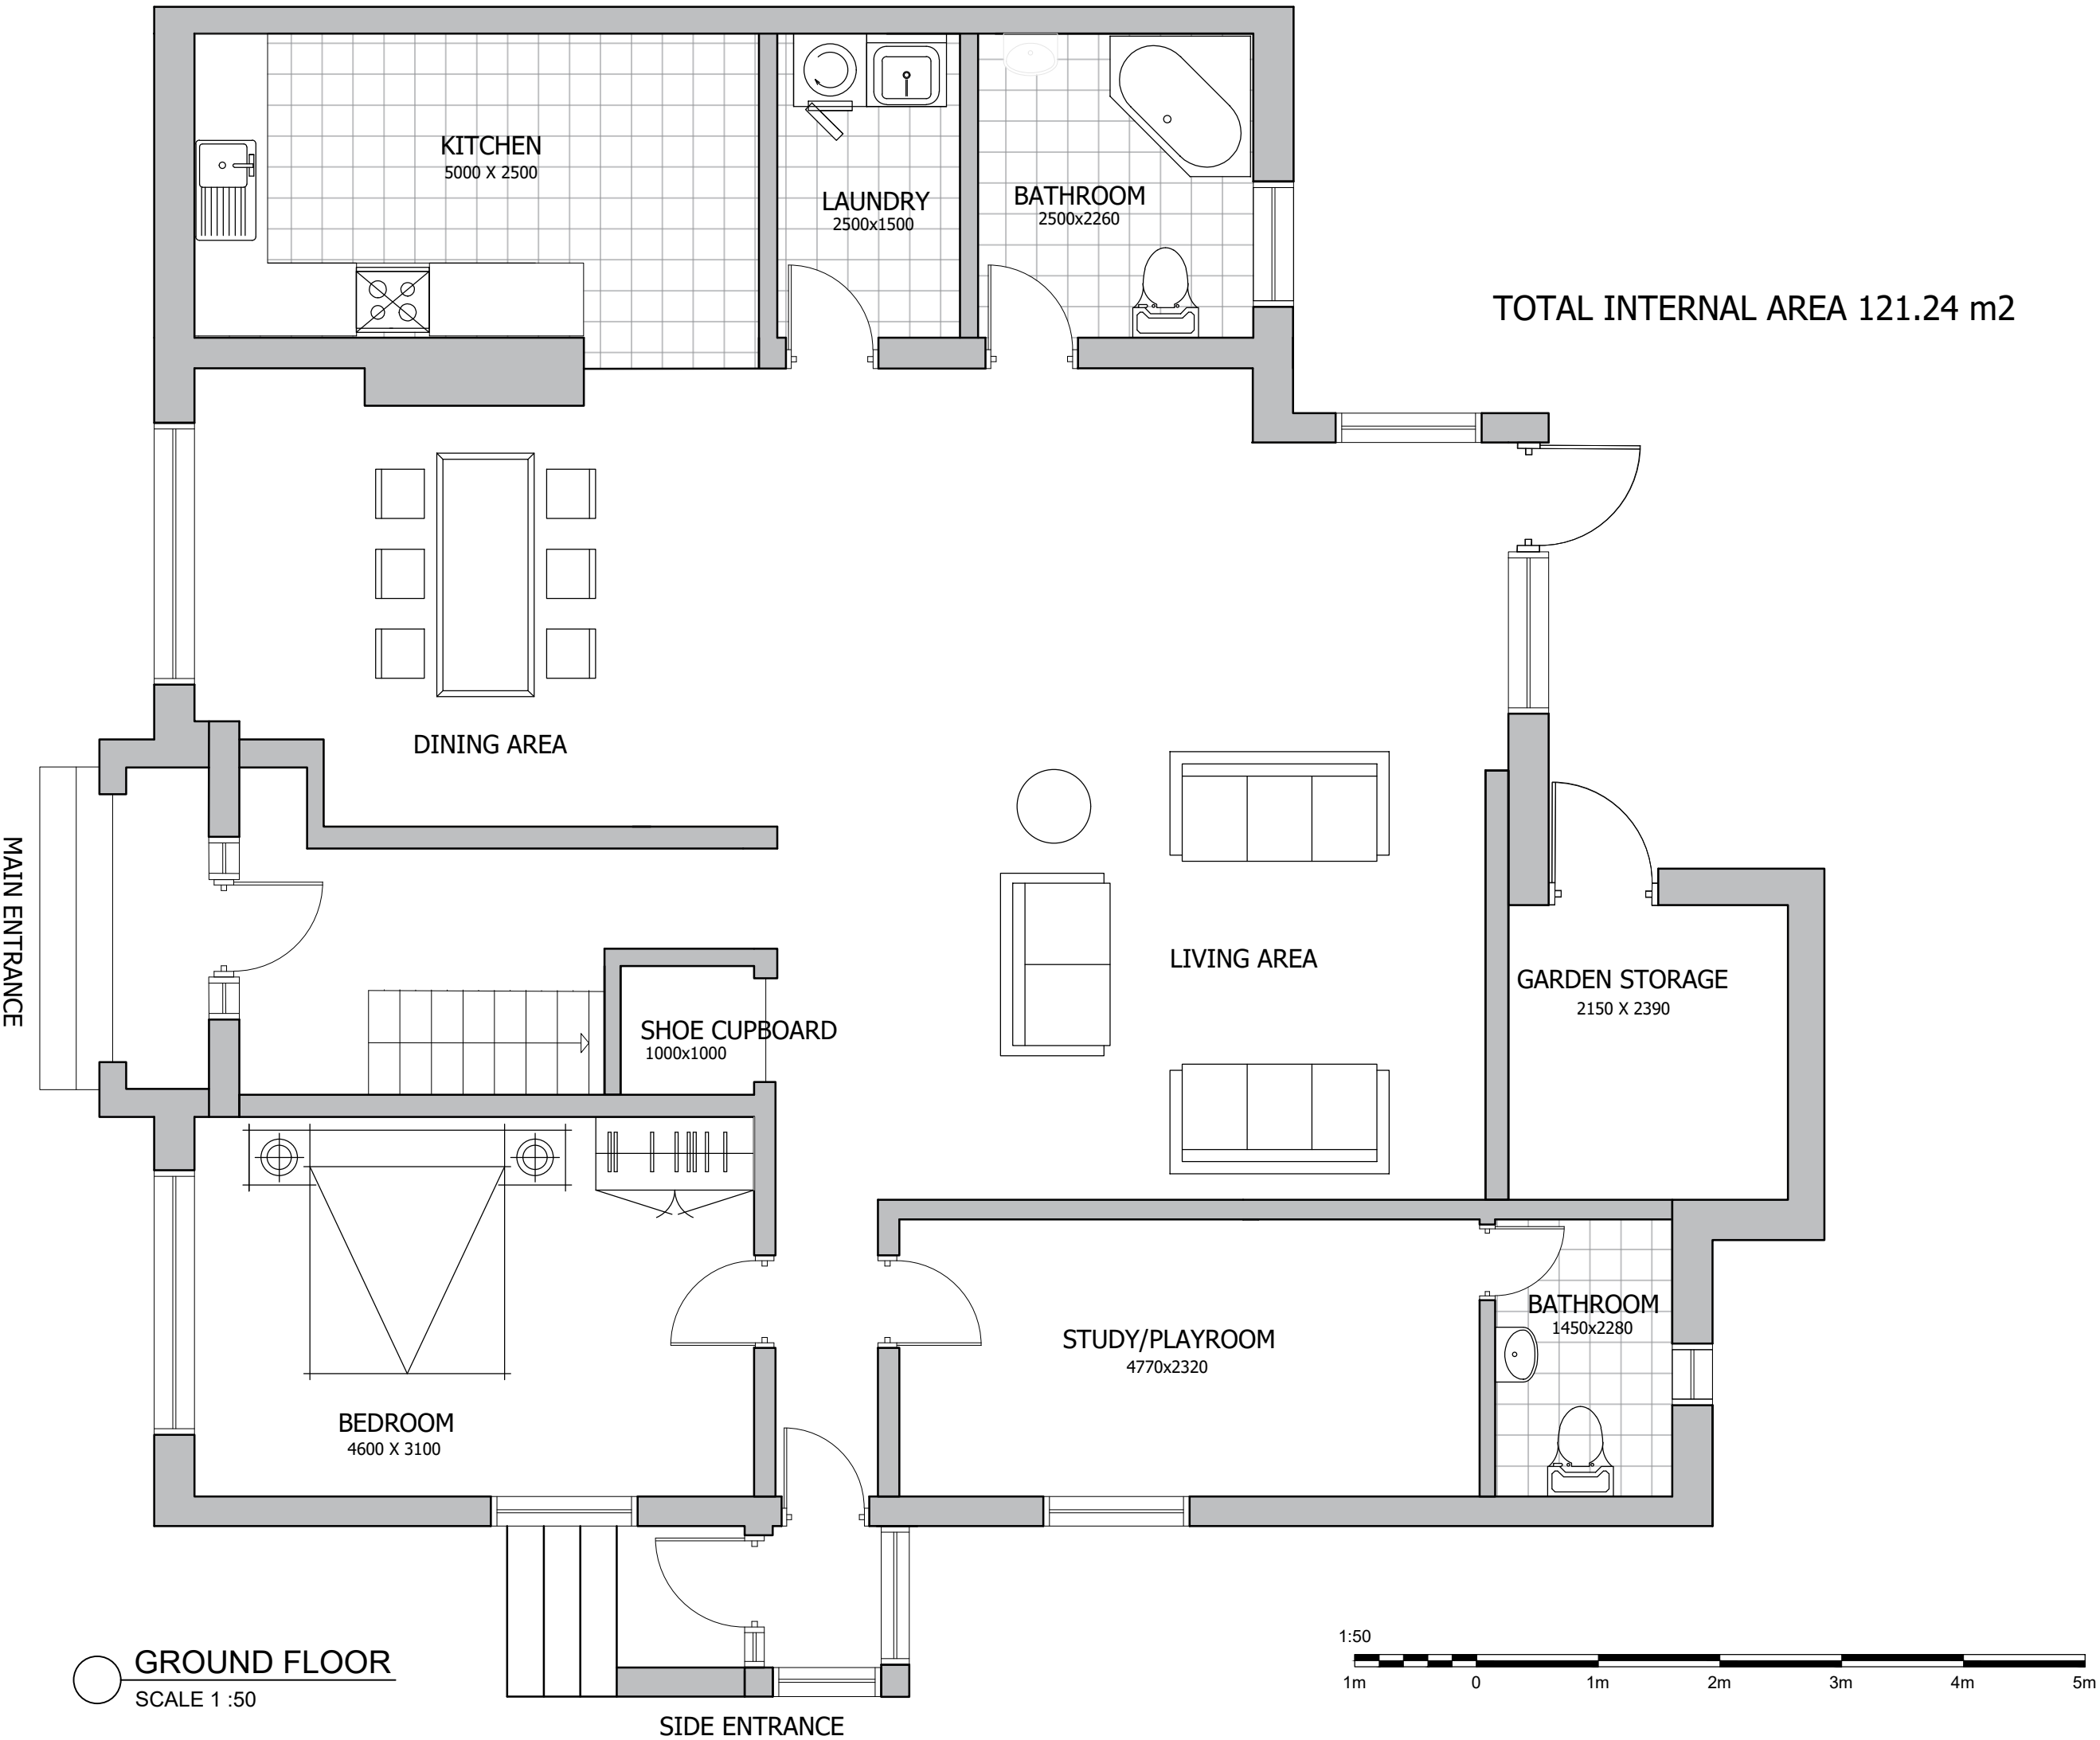

GROUND FLOOR  
SCALE 1 :50

No.	Description	Revision Schedule	Date	By	
<b>PLANNING</b>					
 <b>GRAND HOMES</b>					
Client <b>MOHAMMAD ZARZOUR</b>					
Project <b>364 Whitton Avenue East Greenford UB6 0JP</b>					
Title <b>Existing- GroundFloor</b>					
Drawing Number <b>03-364GF-EX-PL1</b>					
Date	12.06.2023	Drawn	ZA	Scale	Scale 1:50 @ A3