





**WALL LEGEND**

	EXISTING
	PROPOSED


- Notes:**
- 1 ALL DIMENSIONS TO BE CHECKED ON SITE BEFORE COMMENCING WORK OR MANUFACTURE OF COMPONENTS. ANY DISCREPANCY OR OMISSION TO BE REPORTED TO THE ARCHITECT IMMEDIATELY.
  - 2 © COPYRIGHT ROBSON WARREN ARCHITECTS LIMITED. ALL RIGHTS RESERVED.

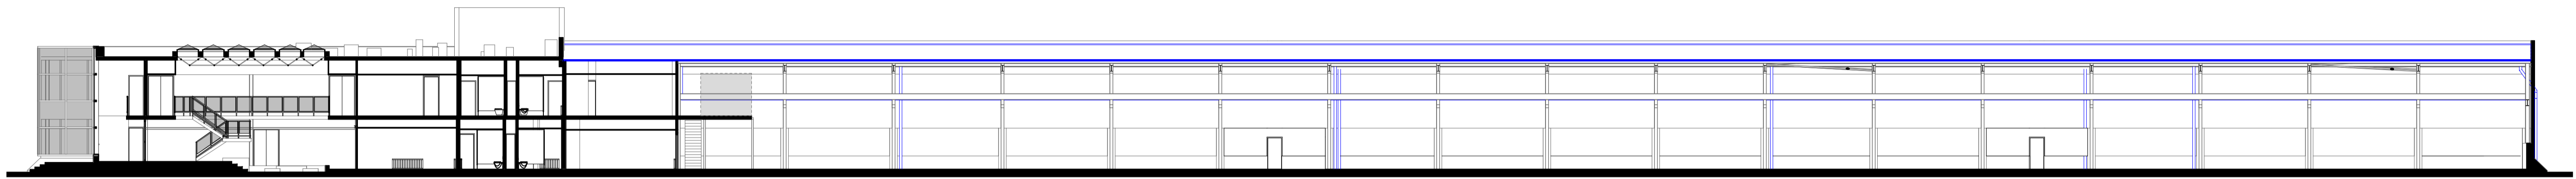

Section A-A  
AS PROPOSED WORKING

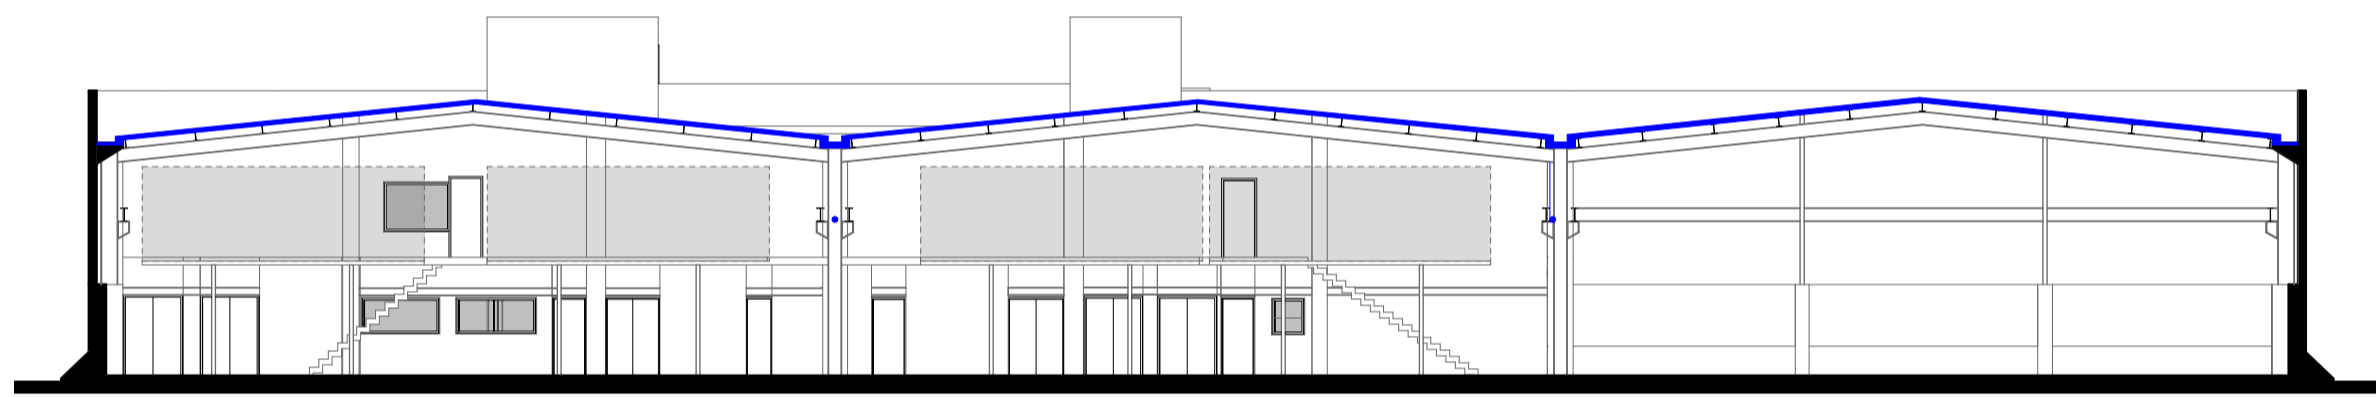

Section B-B  
AS PROPOSED WORKING

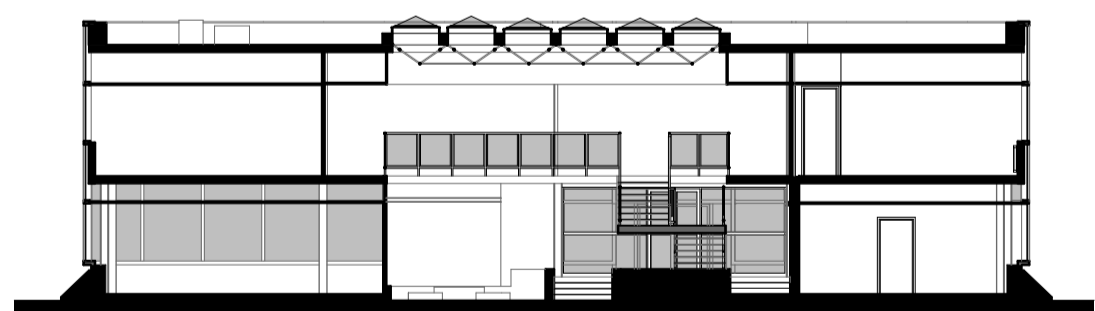

Section C-C  
AS PROPOSED WORKING

A 13-06-2023 TENDER ISSUE  
*Revised:*

**ROBSON WARREN**  
*Architects*  
8 Northfields Prospect  
Putney Bridge Road  
London SW18 1PE  
Telephone: 020-8871 9349  
E-mail: architects@robsonwarren.co.uk

**Project:**  
ROOF REFURBISHMENT  
F.P.HERTING WAREHOUSE  
25 Armstrong Way  
Southall UB2 4SD  
FOR: F.P.HERTING & SON PLC  
**Drawing:**  
Sections

**AS PROPOSED WORKING**

<i>Drawn by:</i>	AG	<i>Date:</i>	13/06/2023
<i>Checked:</i>	PW	<i>Scale:</i>	1:200 @ A1 1:500 @ A3
<i>Job No.:</i>	2481		
<i>Dwg No. / Revision:</i>			V1/205/A

